





DUNEARN HOUSE

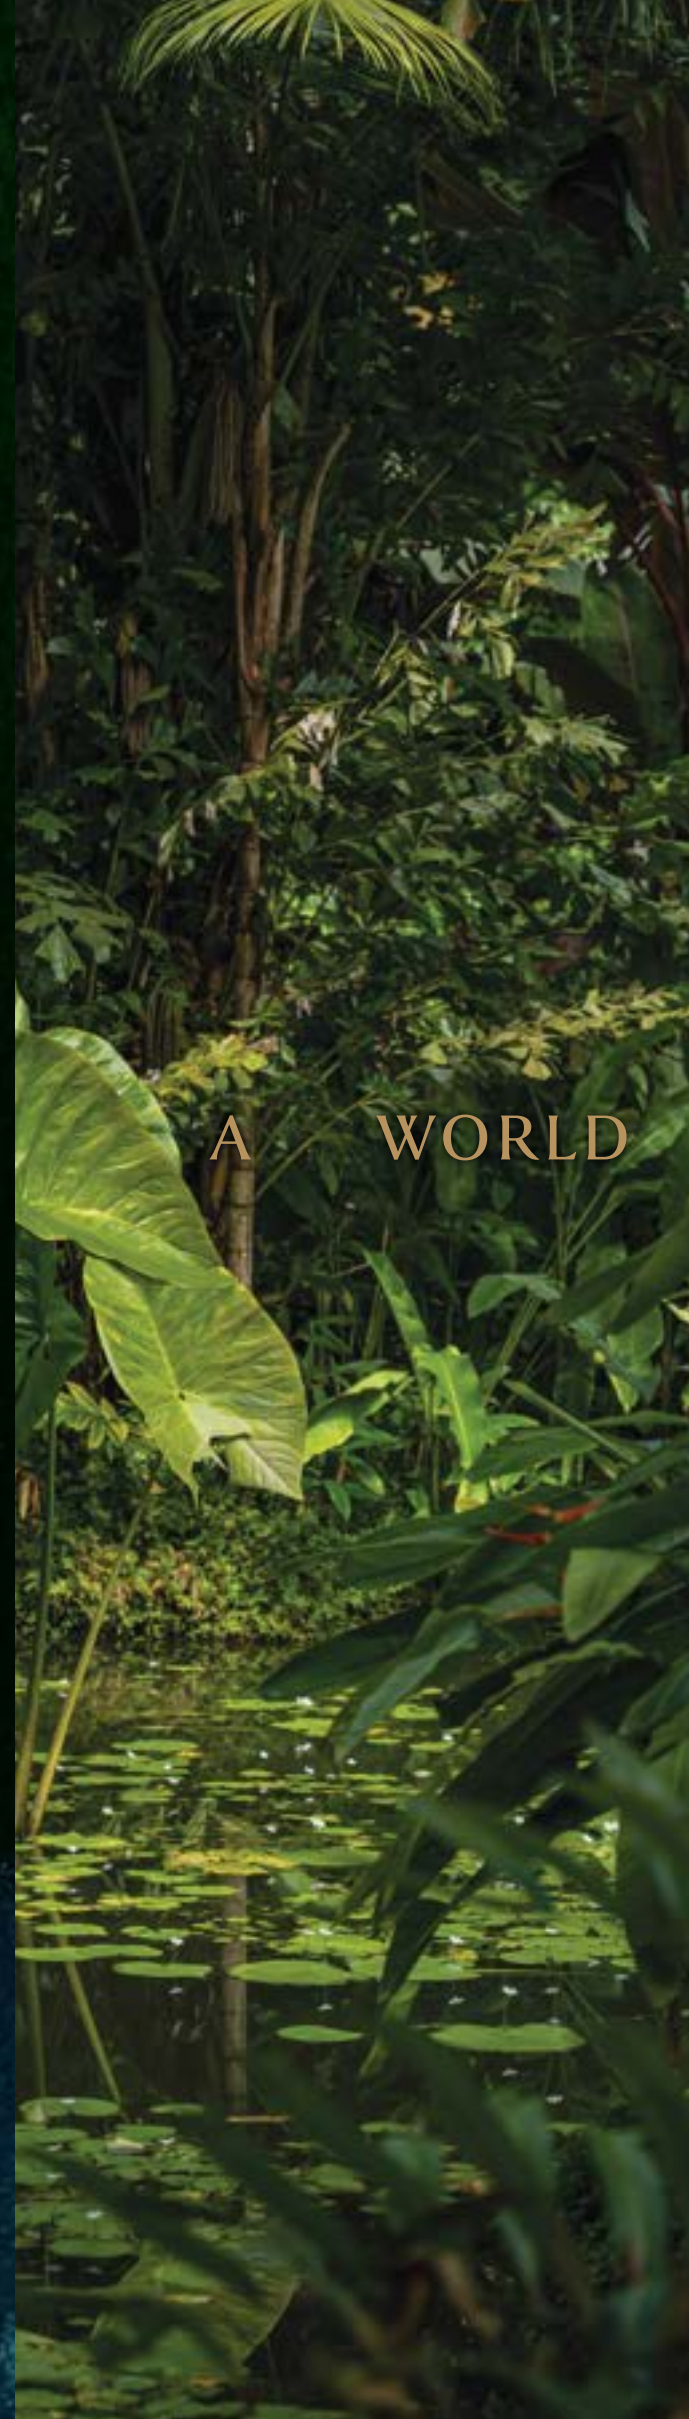

Redefined heritage in a new era nestled in the enduring contentment of belonging, and amplified by the authentic bespoke luxury of life's most natural pleasures: unfiltered light, an expanse of space, and thoughtful details.

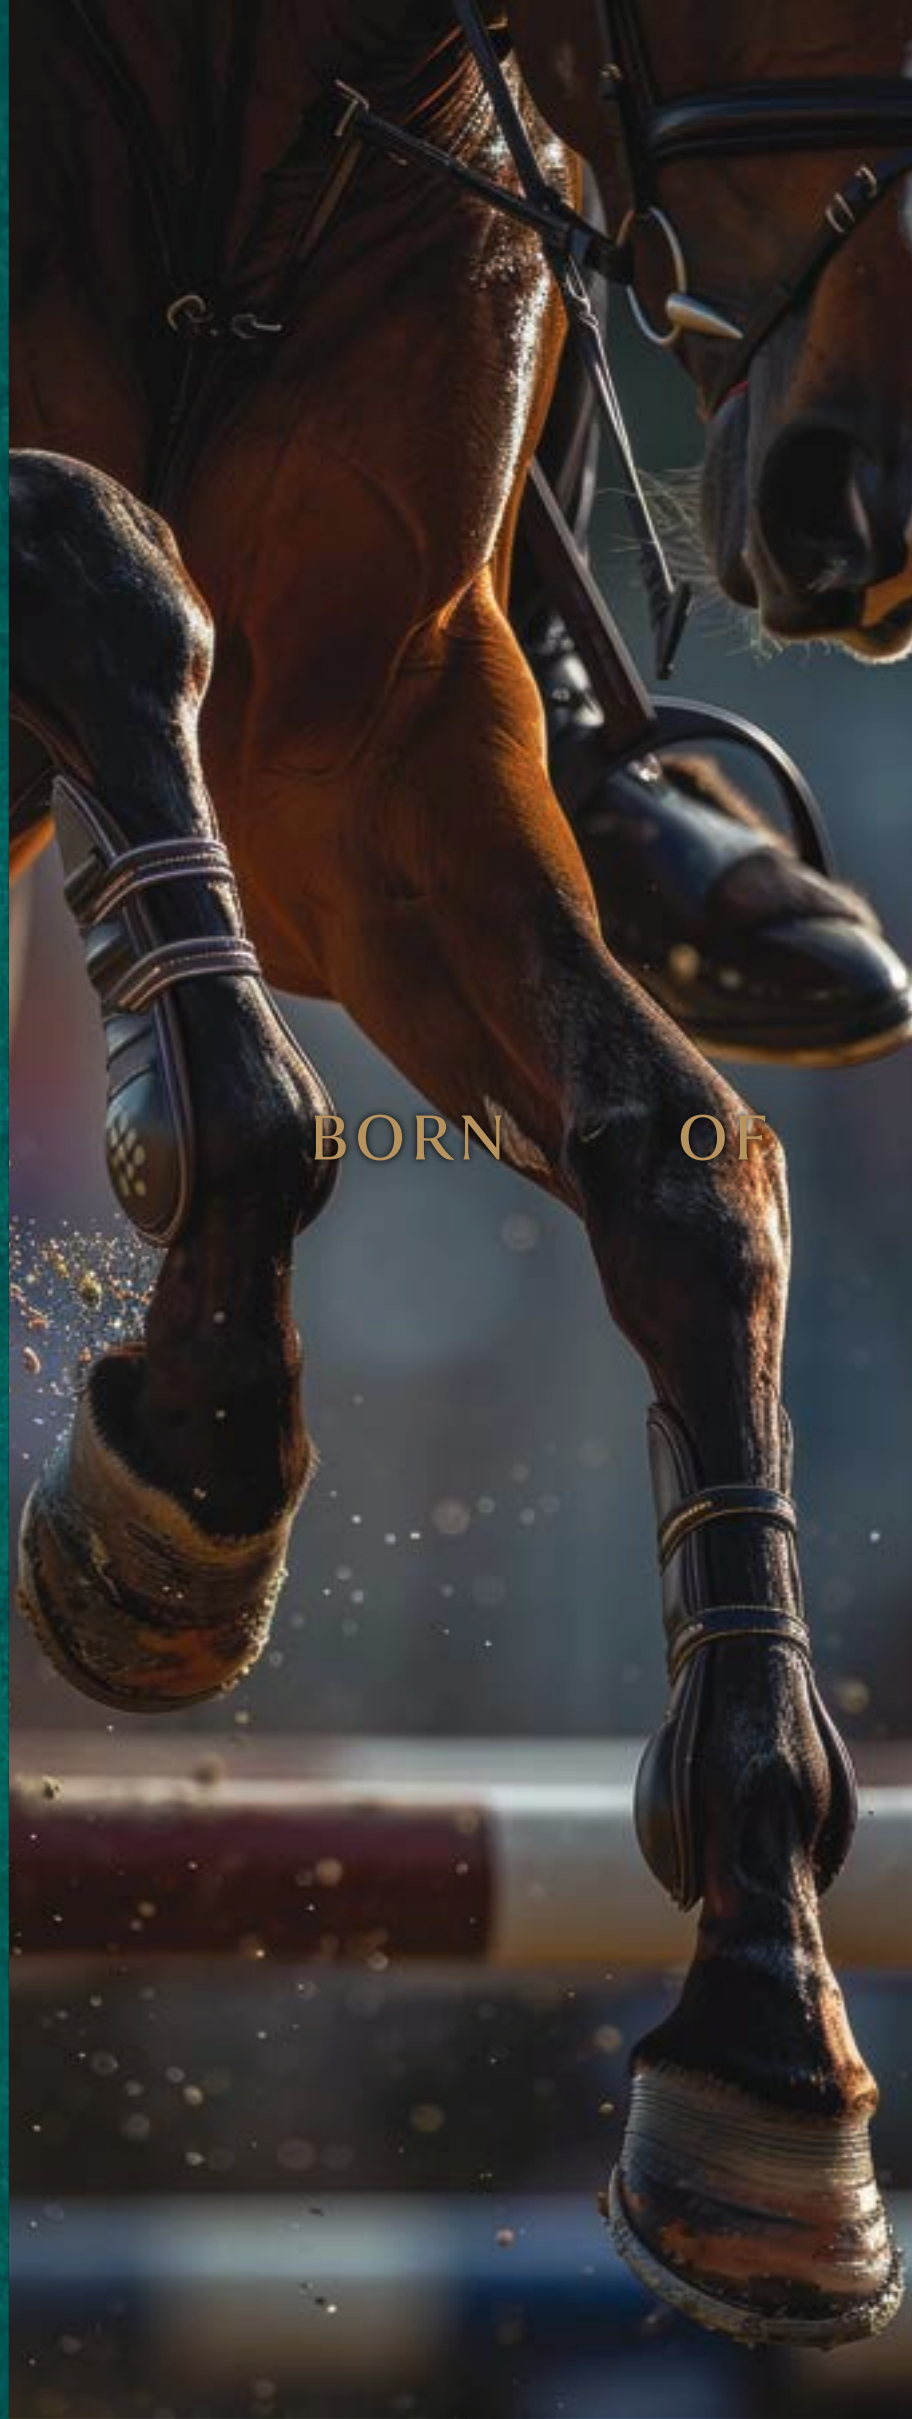

From the pristine forests, flora and fauna where Singapore comes from, a heritage of colonial success lives on, a blossoming modern day legacy gains form, and a new expression of prestige finds its home.



Set your sights even higher in this masterpiece of elevated living, residences soaring into a rarefied air of unobstructed views overlooking the vicinity, a high-profile presence rising above an esteemed landscape.



DUNEARN HOUSE



*Actual drone photograph.
For illustration only.




OWN A PART OF THE BUKIT TIMAH SKYLINE

Dunearn House is strategically situated along Dunearn Road and anchors the southern perimeter of the rejuvenated Turf City precinct. Nestled in nature and right by retail, dining, and leisure enclaves, yet with easy access to major expressways, buses and MRT routes, Bukit Timah's latest landmark is comprehensively connected to everywhere you need to be.

All of Bukit Timah's Enduring Allure

Bukit Timah levels up to a new pantheon of prestige with the planned revamp of Turf City into a vibrant lifestyle district, revitalising an illustrious history of elite equestrian legacy in the heart of Singapore's prime real estate.

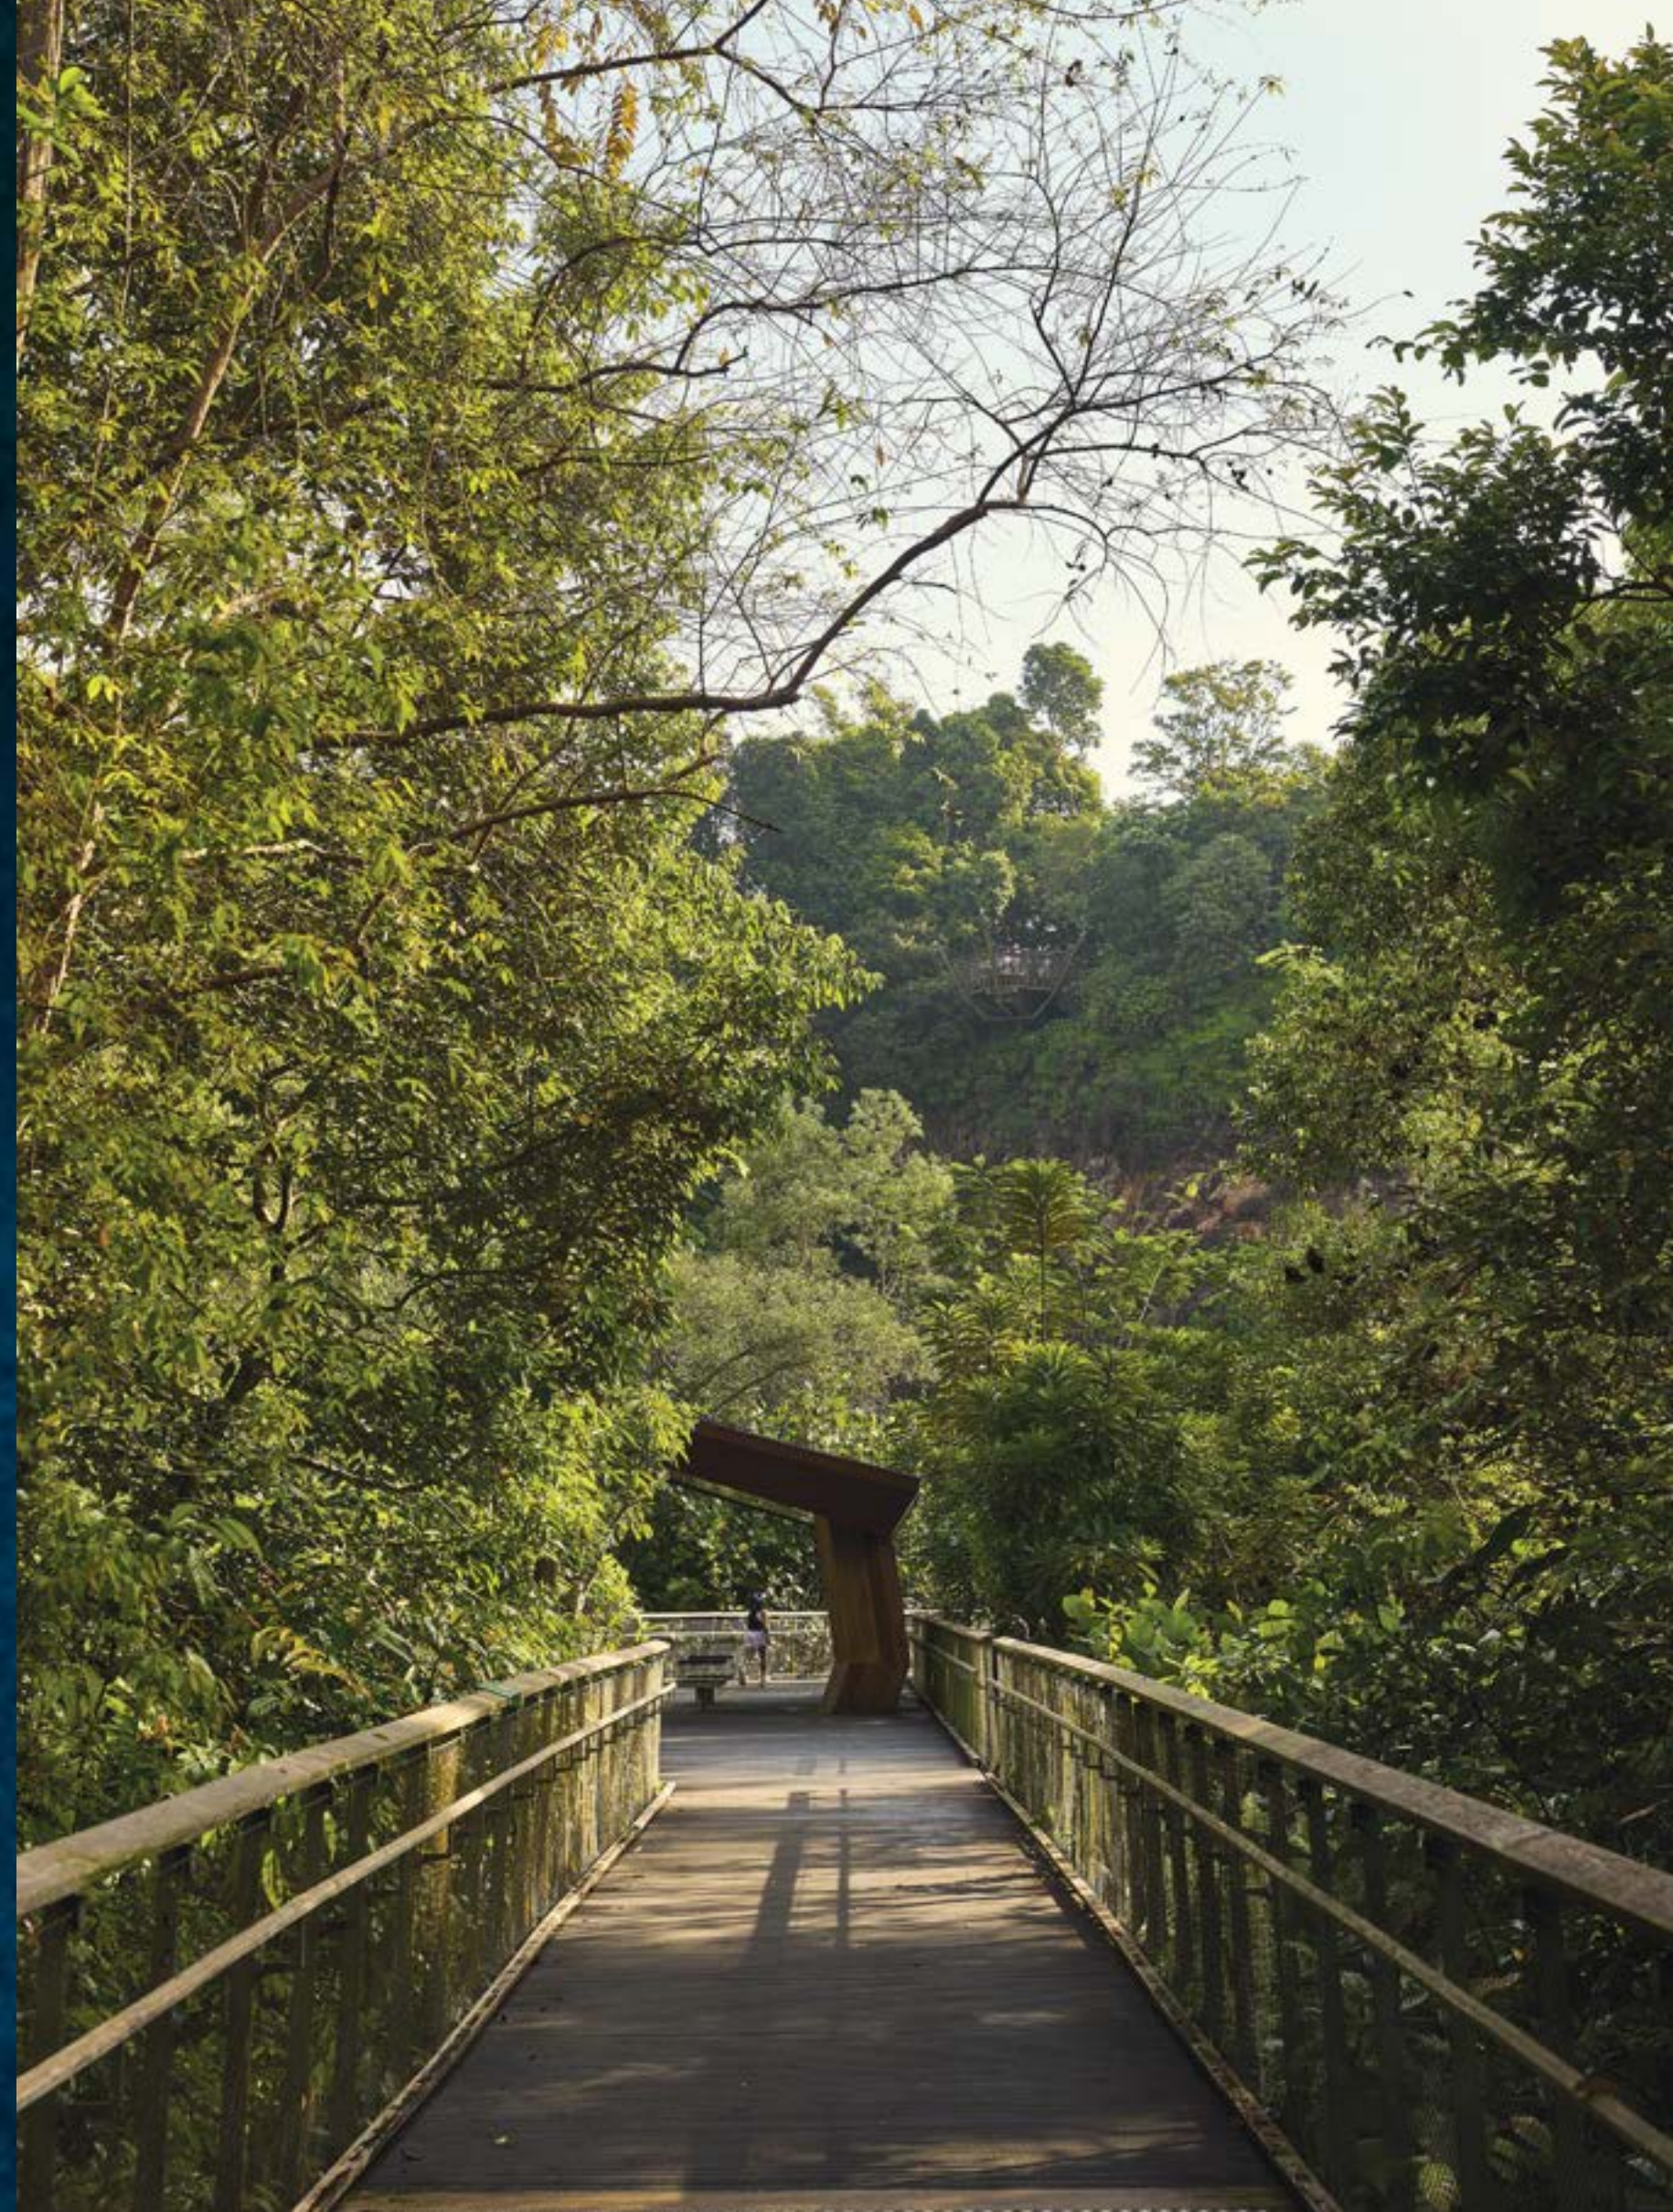



All of Life's Amenities
and Appetising Delights
Within Easy Reach

The sprawling Dunearn Road is the heartbeat of Bukit Timah, well-loved by longtime residents for its cosmopolitan yet family-friendly vibes, a treasure trove of delightful and delicious discoveries. Whether you're stocking up on daily needs or indulging in a treat, everything is simply steps away.



Guthrie House



Dunearn Village



Serene Centre



Dempsey Hill

Local supermarkets and European grocers. Chic boutiques and niche specialists. Top class health care and after-school activities. There's a style and taste for everyone, from Sixth Avenue's multi-generational favourites Guthrie House and eateries, recently revamped Serene Centre and Cluny Court, Dempsey Hill's eclectic art galleries and buzzy dining scene, to the newest on the block Dunearn Village.



Nature at Your Doorstep, and Beyond

One of the greatest pleasures of living in Bukit Timah is the luxury of nestling in unspoiled nature as gorgeously green transformations evolve. Against the backdrop of the iconic 164-metre Bukit Timah Hill soaring over its Nature Reserve, Hindhede Nature Park, and Rifle Range Nature Park, the Bukit Timah-Rochor Green Corridor passes right by Dunearn House, featuring an elevated linear park running for 1.4 kilometres above the historic canal to Sixth Avenue. Next stop, the UNESCO World Heritage Singapore Botanic Gardens, a flourishing museum of native plants and wildlife, then onwards to downtown at street level.



Bukit Timah Railway Station

One of the Rail Corridor's most attractive landmarks, the historic depot will be curated into a green oasis with garden orchard and community spaces like event lawns, heritage galleries, and eateries.



Bukit Timah Hill

The richness of Bukit Timah Hill's history is matched only by the verdant vastness of its tropical rainforest. Immerse in its tranquility while spotting more than 1,000 flora and fauna across a myriad of trails from easy to adventurous for the entire family.



Elevated Linear Park along the Bukit Timah-Rochor Green Corridor

An upcoming 11km recreational path connecting Singapore Botanic Gardens, Gardens By The Bay, and Jurong Lake Gardens will stretch along Dunearn Road. First to be constructed, a 1.4km elevated linear park streaming over and along the Bukit Timah Canal, offering an exceptional perspective of the area's natural heritage.



Coast-to-Coast Trail

The 36km trail spanning Singapore crosses Bukit Timah in its Central section, link Jurong Lake Gardens in the west, Lornie Nature Corridor in the centre, and Coney Island Park in the northeast.



Bukit Timah Nature Reserve



Bukit Timah Railway Station



Rail Corridor



For illustration only. Map not to scale.



Surrounded by Schools
for Every Stage of Life

Dunearn House's location along the prominent Bukit Timah education belt is a class above, conveniently close to prestigious institutions from pre-school to tertiary.



Methodist Girls' School



Raffles Girls' Primary School



Odyssey The Global Preschool



EtonHouse Zhong Hua Pre-School



Nanyang Girls' High School



Hwa Chong Institution



National Junior College



Ngee Ann Polytechnic



Chatsworth International School



National University of Singapore

PRE-SCHOOLS

- Montessori Children's House
- EtonHouse Zhong Hua Pre-School
- Little Paddington Preschool 6th Avenue
- Odyssey The Global Preschool (Fourth Avenue)

PRIMARY SCHOOLS

- Methodist Girls' School (Primary)
- Raffles Girls' Primary School
- Nanyang Primary School
- Henry Park Primary School
- Pei Hwa Presbyterian Primary School

SECONDARY SCHOOLS

- Methodist Girls' School (Secondary)
- Nanyang Girls' High School
- Hwa Chong Institution
- St. Margaret's School (Secondary)
- Singapore Chinese Girls' School
- St. Joseph's Institution

JUNIOR COLLEGES AND TERTIARY SCHOOLS

- National Junior College
- Hwa Chong Institution
- Ngee Ann Polytechnic
- Anglo-Chinese Junior College
- National University of Singapore (NUS)
- Singapore Institute of Management (SIM)

INTERNATIONAL SCHOOLS

- Swiss School
- Holland International School
- Singapore Korean International School
- Chatsworth International School
- Hwa Chong International School
- ACS (International)



A Crossroad of Convenience to Everywhere

Dunearn House resides in a car-lite district lined with leafy pedestrian-friendly streets and recreational paths with cycling lanes for relaxed jaunts and enjoyable errands around the neighbourhood. It is also minutes from MRT stations, bus connections, and major expressways, so getting from front door to Singapore's most dynamic destinations is always effortlessly easy.



Sixth Avenue MRT



6th Avenue Centre

Connectivity

- Sixth Avenue MRT
- Turf City MRT (U/C)
- King Albert Park MRT
- Pan Island Expressway (PIE) via Eng Neo Avenue

Parks and Recreation


- Rail Corridor
- Bukit Timah Nature Reserve
- MacRitchie Reservoir
- New Bukit Timah Turf City (U/C)
- Singapore Botanic Gardens

Retail and Dining

- Sixth Avenue Centre
- Guthrie House
- Dunearn Village
- Coronation Shopping Plaza
- Serene Centre
- King Albert Park Mall (KAP Mall)
- Bukit Timah Shopping Centre
- Cheong Chin Nam Road
- The Linq @ Beauty World
- Beauty World Plaza
- Holland Village
- Dempsey Hill
- Orchard Road Shopping District



DUNEARN HOUSE

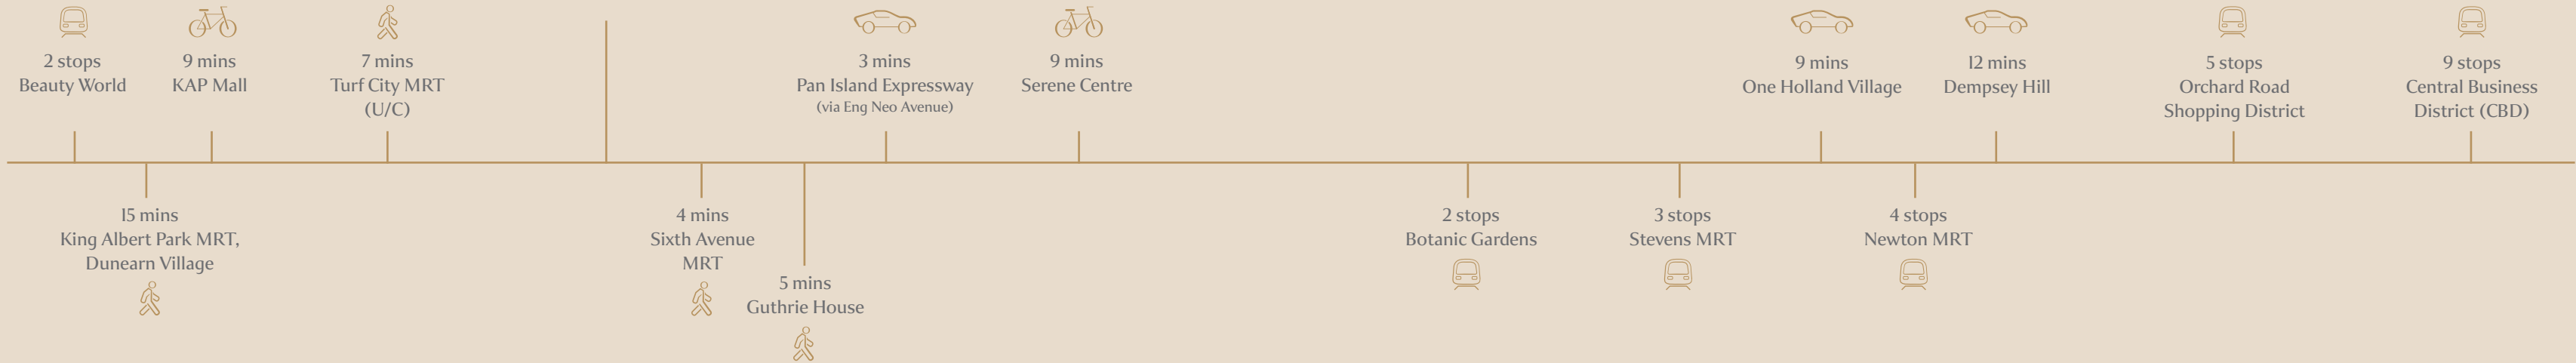

Dempsey Hill



Singapore Botanic Gardens




Central Business District



Orchard Road Shopping District

All travelling times are approximate only and subject to traffic conditions.

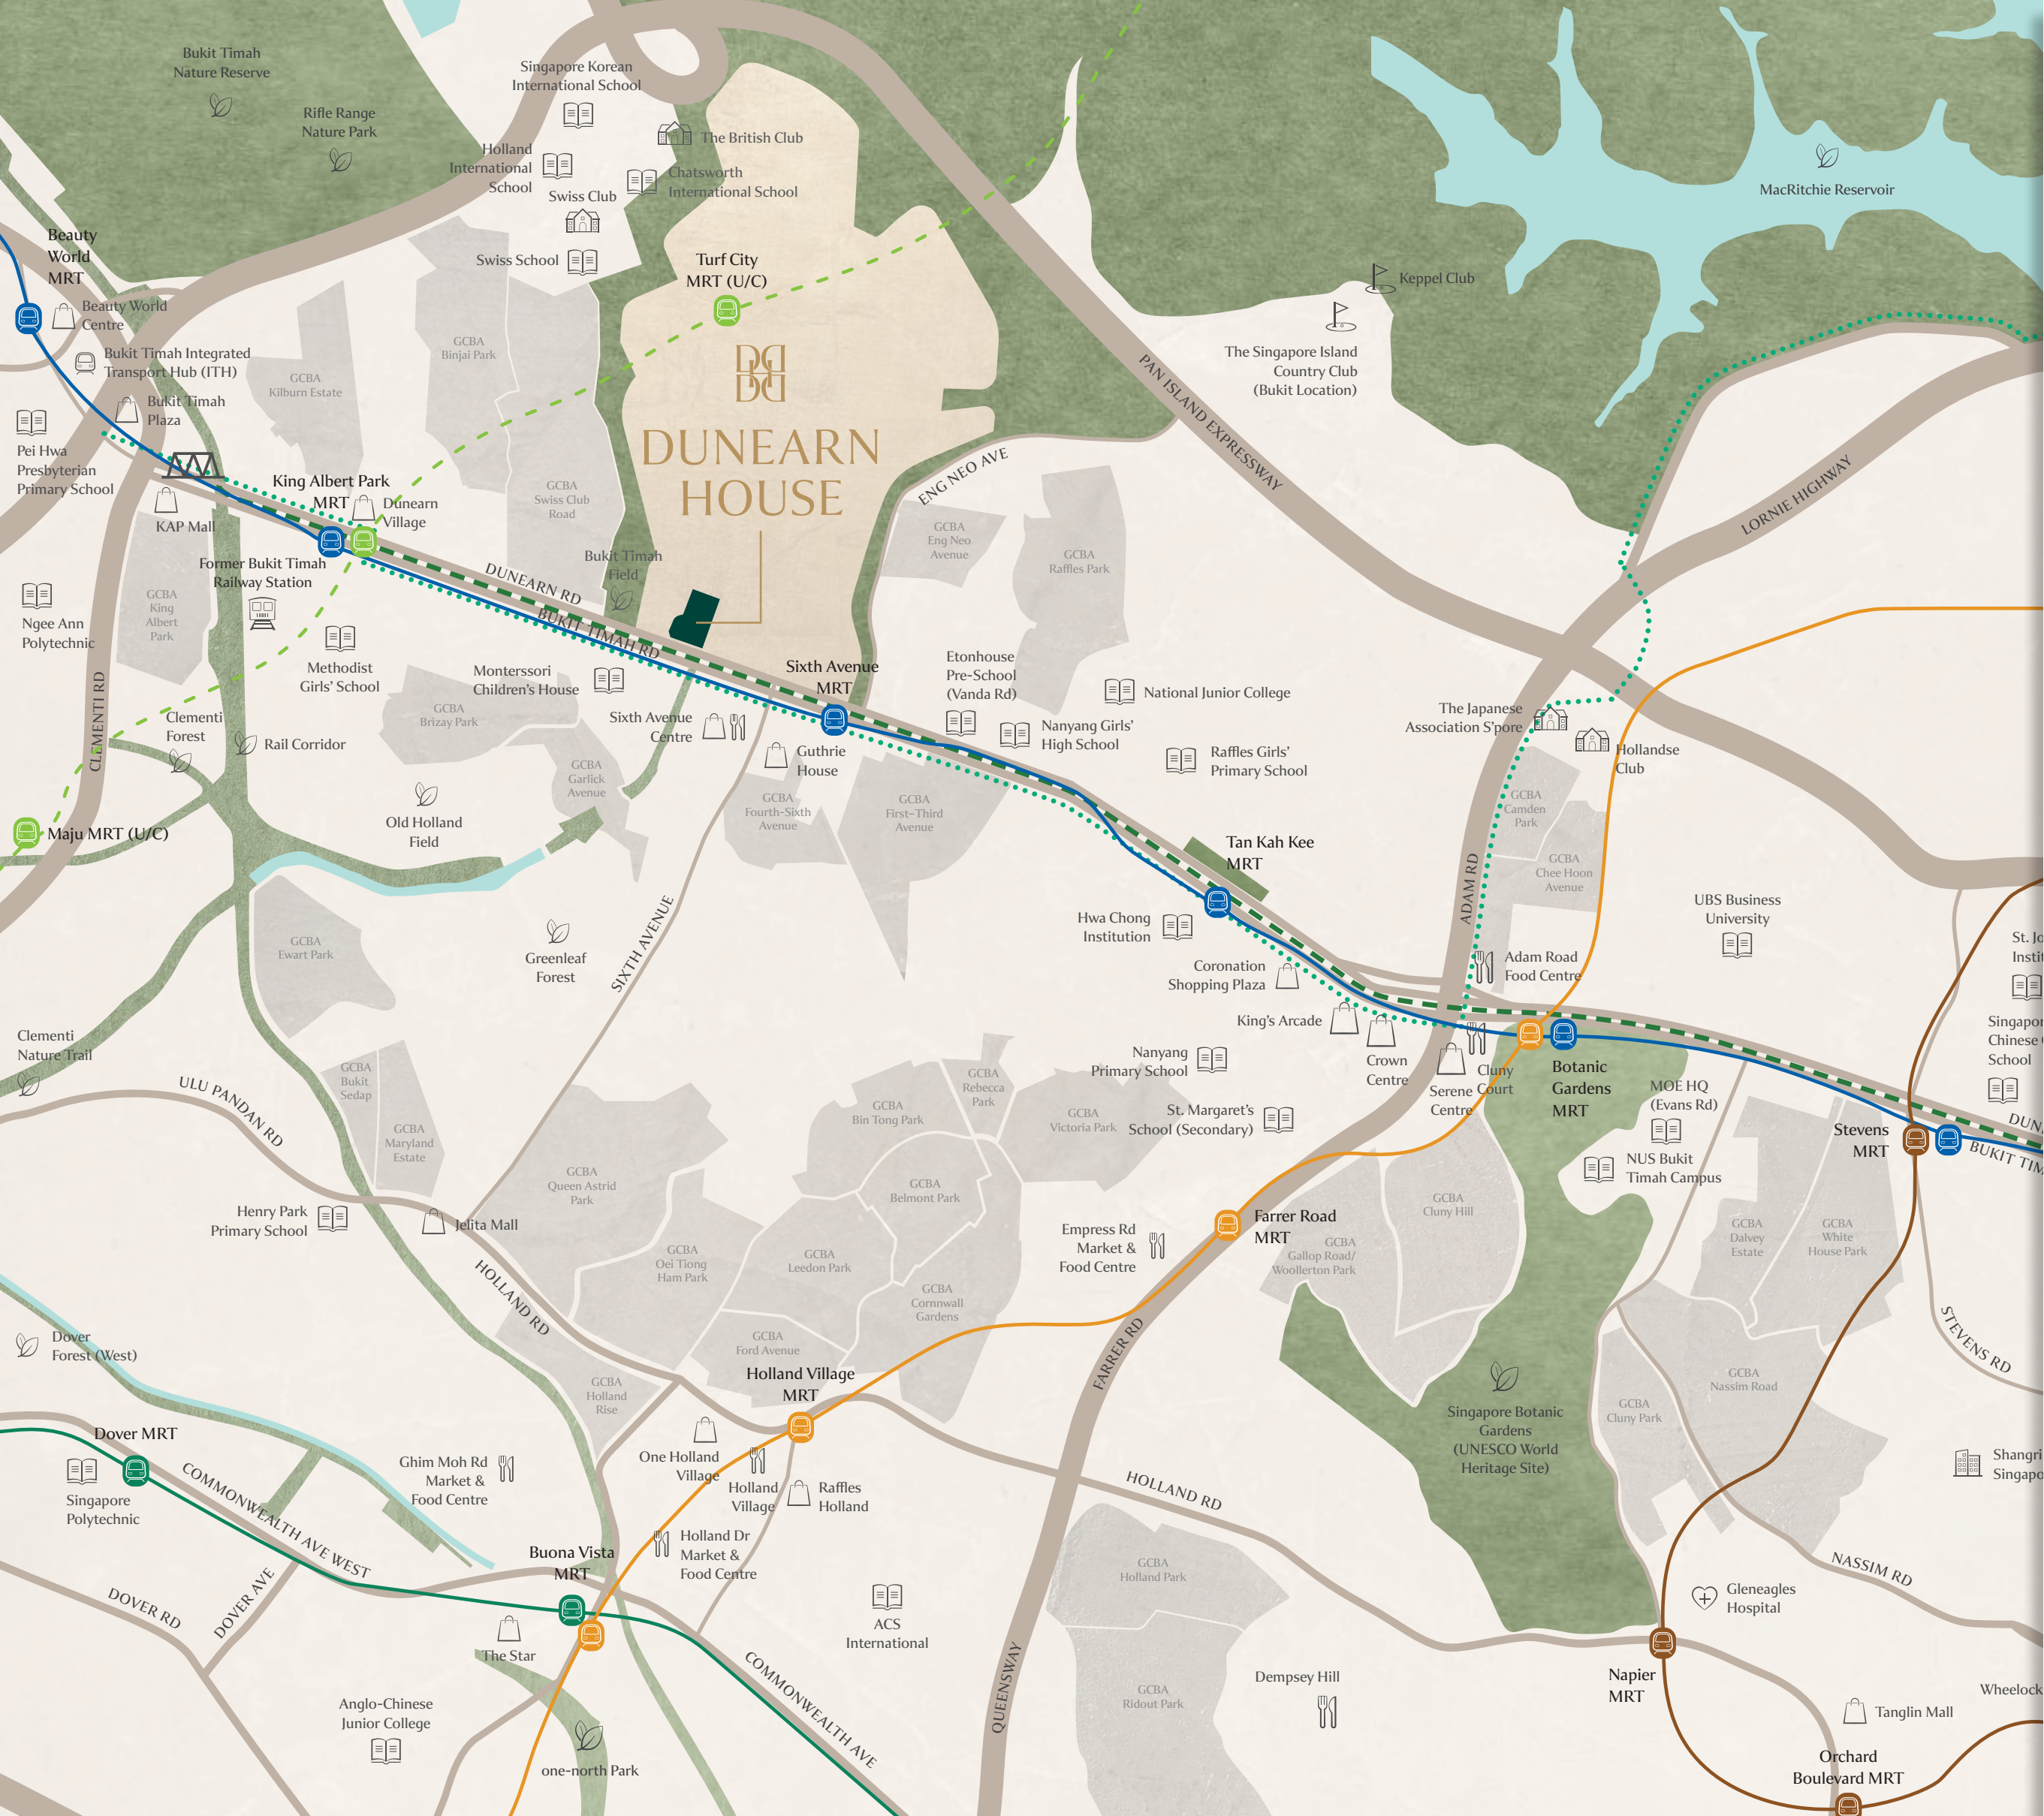

 Connectivity

Sixth Avenue MRT	4 mins walk
Turf City MRT (U/C)	7 mins walk
King Albert Park MRT (Interchange to Cross-Island Line(U/C))	1 MRT stop
Botanic Gardens MRT (Interchange to Circle Line)	2 MRT stops
Stevens MRT (Interchange to Thomson-East Coast Line)	3 MRT stops
Newton MRT (Interchange to North-South Line)	4 MRT stops
Pan Island Expressway (via Eng Neo Avenue)	3 mins drive

 Prestigious Education Belt

Methodist Girls' School	1 MRT stop
Nanyang Girls' High School	2 bus stops
National Junior College	1 MRT stop
Hwa Chong Institution	1 MRT stop
Raffles' Girls Primary School	1 MRT stop
Nanyang Primary School	3 mins drive
Swiss School	4 mins drive
St. Joseph's Institution	5 mins drive
Singapore Chinese Girls' School	5 mins drive
Holland International School	5 mins drive
Singapore Korean International School	5 mins drive
Chatsworth International School	5 mins drive
St. Margaret's School (Secondary)	6 mins drive
NUS Bukit Timah Campus	8 mins drive


 Nature

Singapore Botanic Gardens	2 MRT stops
Rail Corridor	9 mins cycle
Rifle Range Nature Park	5 mins drive
MacRitchie Reservoir	6 mins drive
Bukit Timah Nature Reserve	7 mins drive

 Lifestyle & Dining

Guthrie House	5 mins walk
Sixth Avenue Centre	6 mins walk
KAP Mall	3 bus stops
Dunearn Village	3 bus stops
Coronation Shopping Plaza	5 bus stops
Adam Road Food Centre	2 MRT stops
Serene Centre	2 MRT stops
Cluny Court	2 MRT stops
The Singapore Island Country Club	8 mins drive
One Holland Village	9 mins drive
Orchard Road	10 mins drive
Dempsey Hill	12 mins drive

All distances and travelling times are approximates only and taken from Dunearn House to respective destinations. The map is for illustration purpose only and is not drawn to scale.

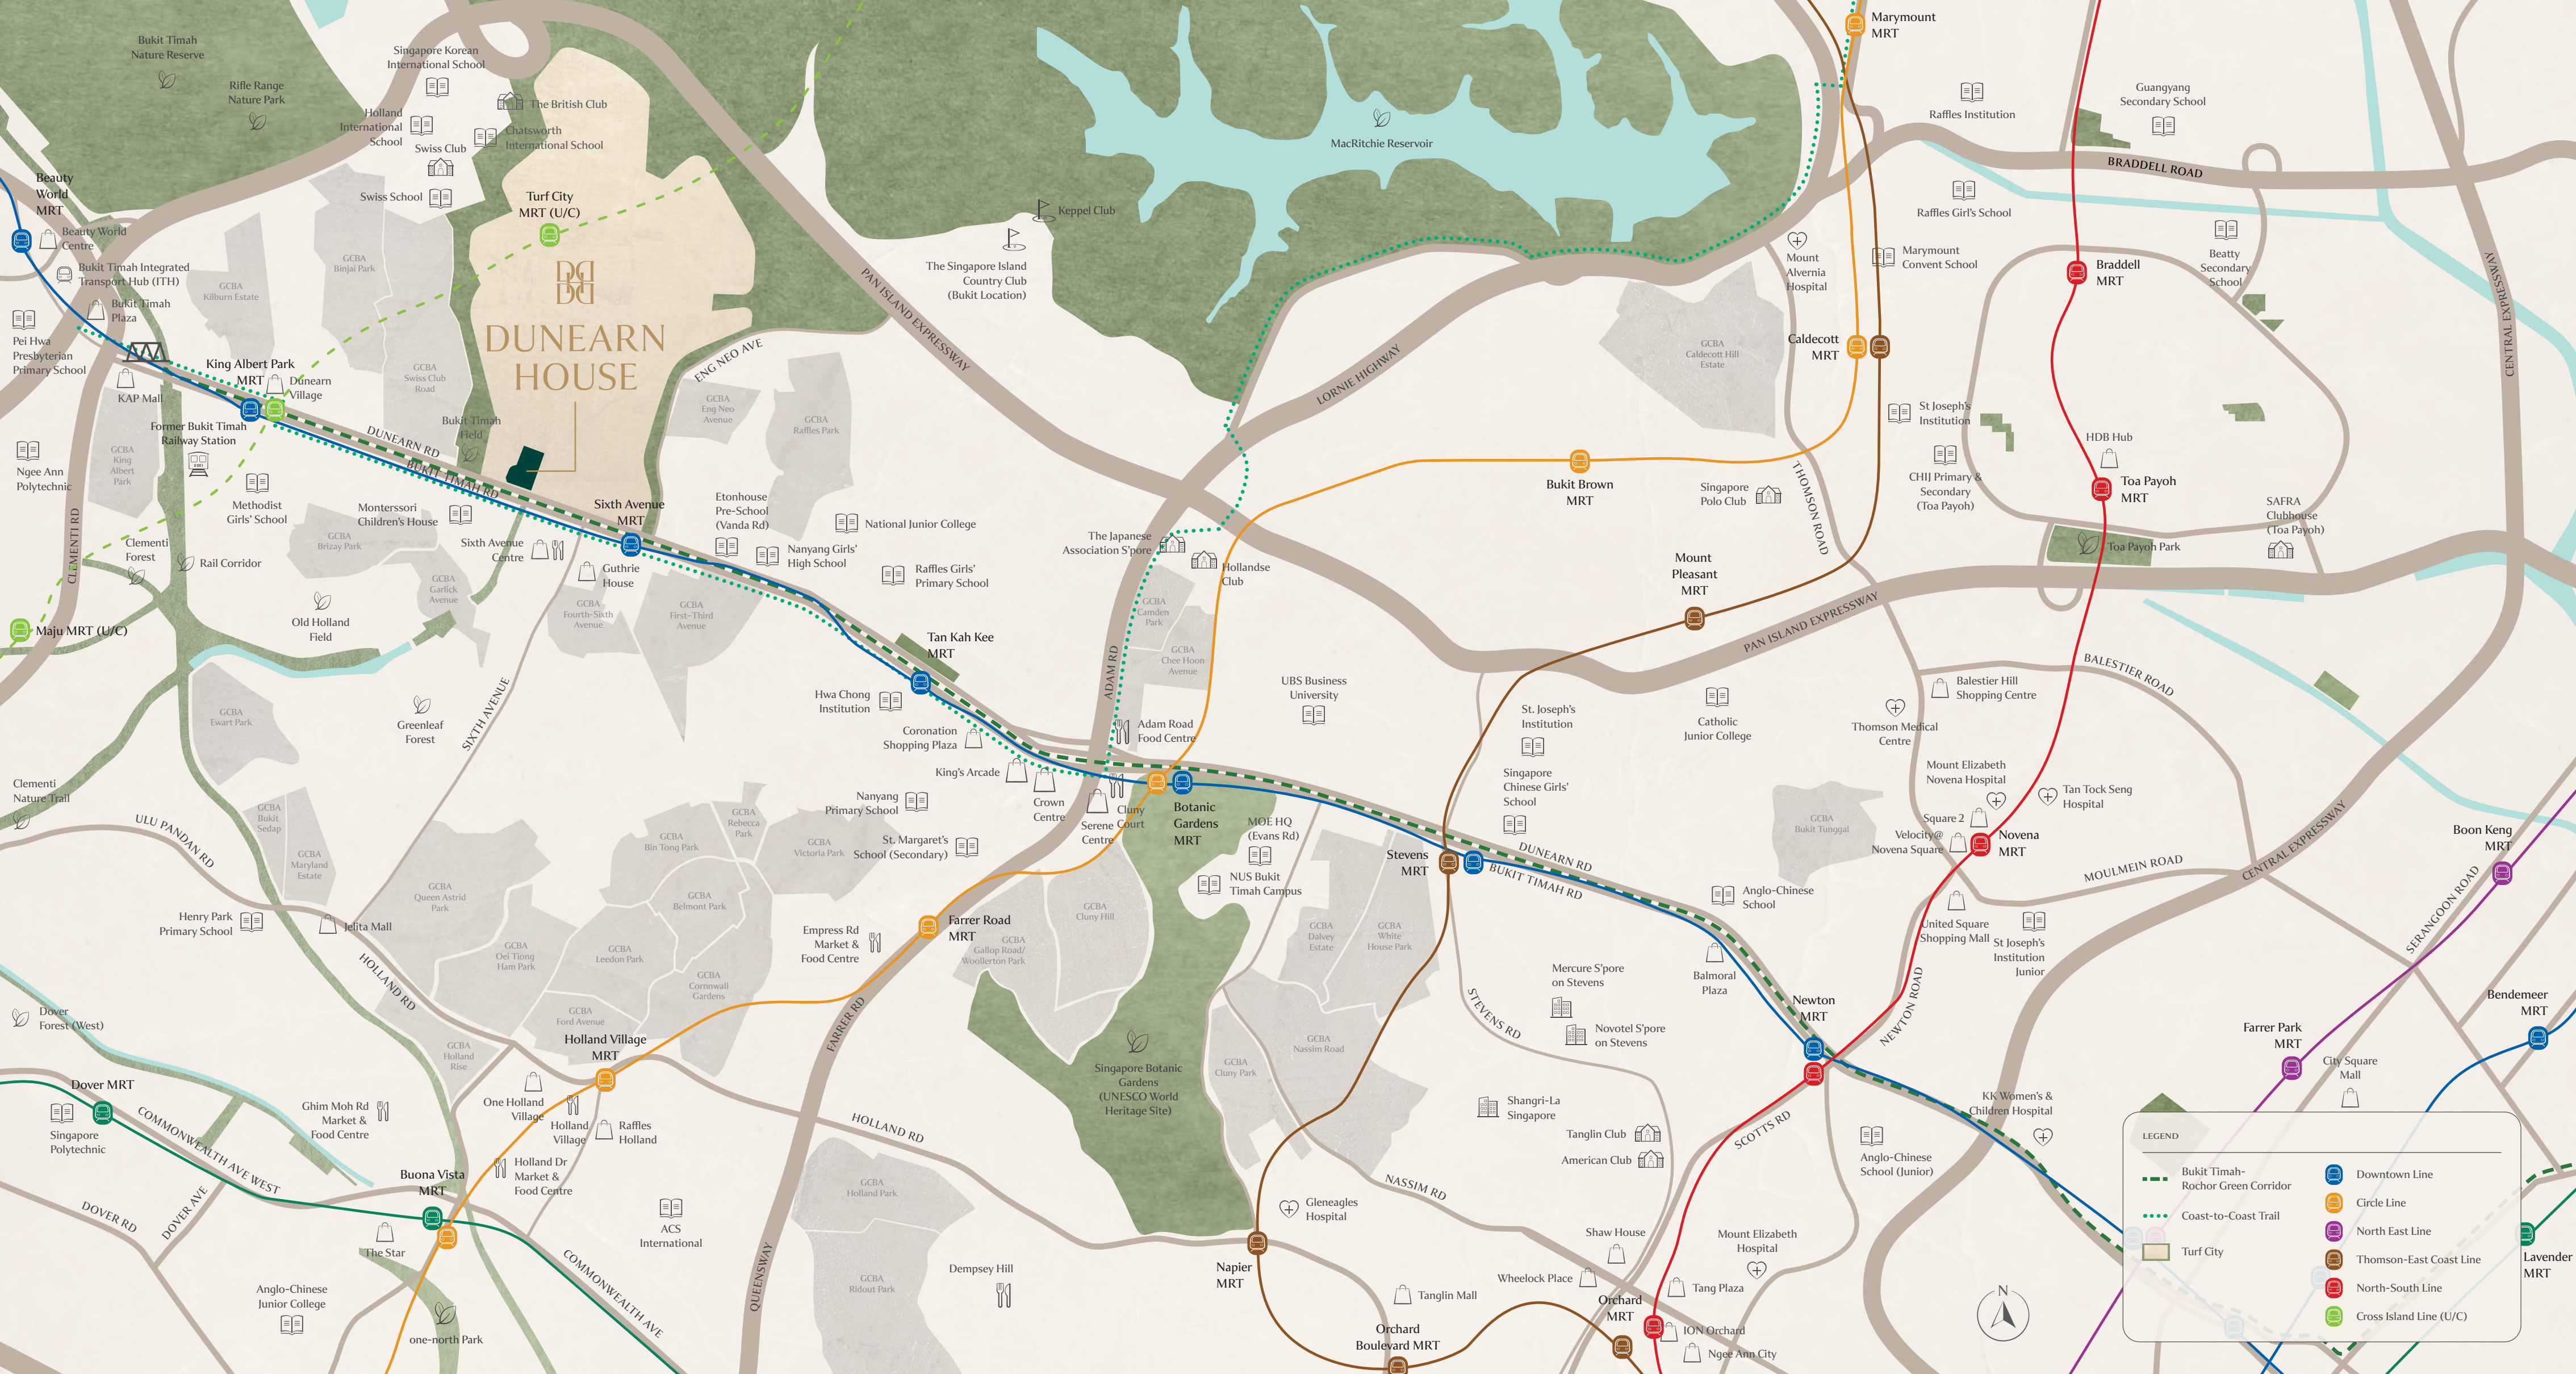



DCI
DUN EARN
HOUSE

King Albert
Park MRT

Turf City
MRT (U/C)

Sixth Avenue
MRT

World Within Worlds
The Turf City Story

This image is an artist's impression intended for inspiration only. Turf City plans and usage are subject to relevant authorities' planning.

A Place Steeped in Heritage

Once the playground of European high society and local luminaries, graced by British royalty, and the host of the 2010 Youth Olympic Games' equestrian showjumping event, the legendary Turf Club held a place among Singapore's most prestigious institutions since its founding in 1842.

1933

Singapore Turf Club relocated from Farrer Park to Bukit Timah.



View of the grandstand at Bukit Timah Turf Club, Singapore. 1933.

1972

Queen Elizabeth, the Duke of Edinburgh and Princess Anne visited the Turf Club during their site visit to Singapore.



Queen Elizabeth II and Duke of Edinburgh Prince Philip, accompanied by Chairman of Singapore Turf Club Tan Sri Runme Shaw and Mrs Shaw, arriving at the race course in Bukit Timah, 1972. Ministry of Information and the Arts Collection, courtesy of National Archives of Singapore



Photo credits: Finbarr Fallon

2000s – Present

After relocating to Kranji, the site became Turf City — a casual lifestyle enclave of dining, retail, sports and recreation within its heritage grounds.

1950s

After WWII, horse racing resumed and got more popular, with the Southern Grandstand expanded to increase crowd capacity.



Photograph of the Singapore Turf Club, 1950. RAISA Collection, courtesy of National Archives of Singapore



Turf Club, 1950s. Arthur B Reich Collection, courtesy of National Archives of Singapore

1980s

The North Grandstand was built, increasing crowd capacity to a total of 60,000 people.



Photo credits: Finbarr Fallon

1990s

One of the last few races before the Turf Club relocation to Kranji.



Singapore Gold Cup 1997 at Singapore Turf Club (Bukit Timah Race Course), 1997.

Sources: nas.gov.sg; nlb.gov.sg; finbarrfallon.com; straitstimes.com.

A World Unfolding at the New Bukit Timah Turf City

Dunearn House

Dunearn House, the first private residential development at the new Bukit Timah Turf City, is positioned at the starting gate of this district's new and next lap. This new chapter continues the setting's almost century-long legacy as a communal space for sports, entertainment, dining, and for everyone in the family.

22 Heritage Buildings

Buildings, former stables and old quarters will be revitalised into new community spaces across the estate, preserving the former Turf Club's mix of architectural styles.




Lush Greenery

The estate sits snug where nature begins, and never ends, a serene habitat of flora and fauna of rich and rare biodiversity that has always been rooted here.



DUNEARN HOUSE

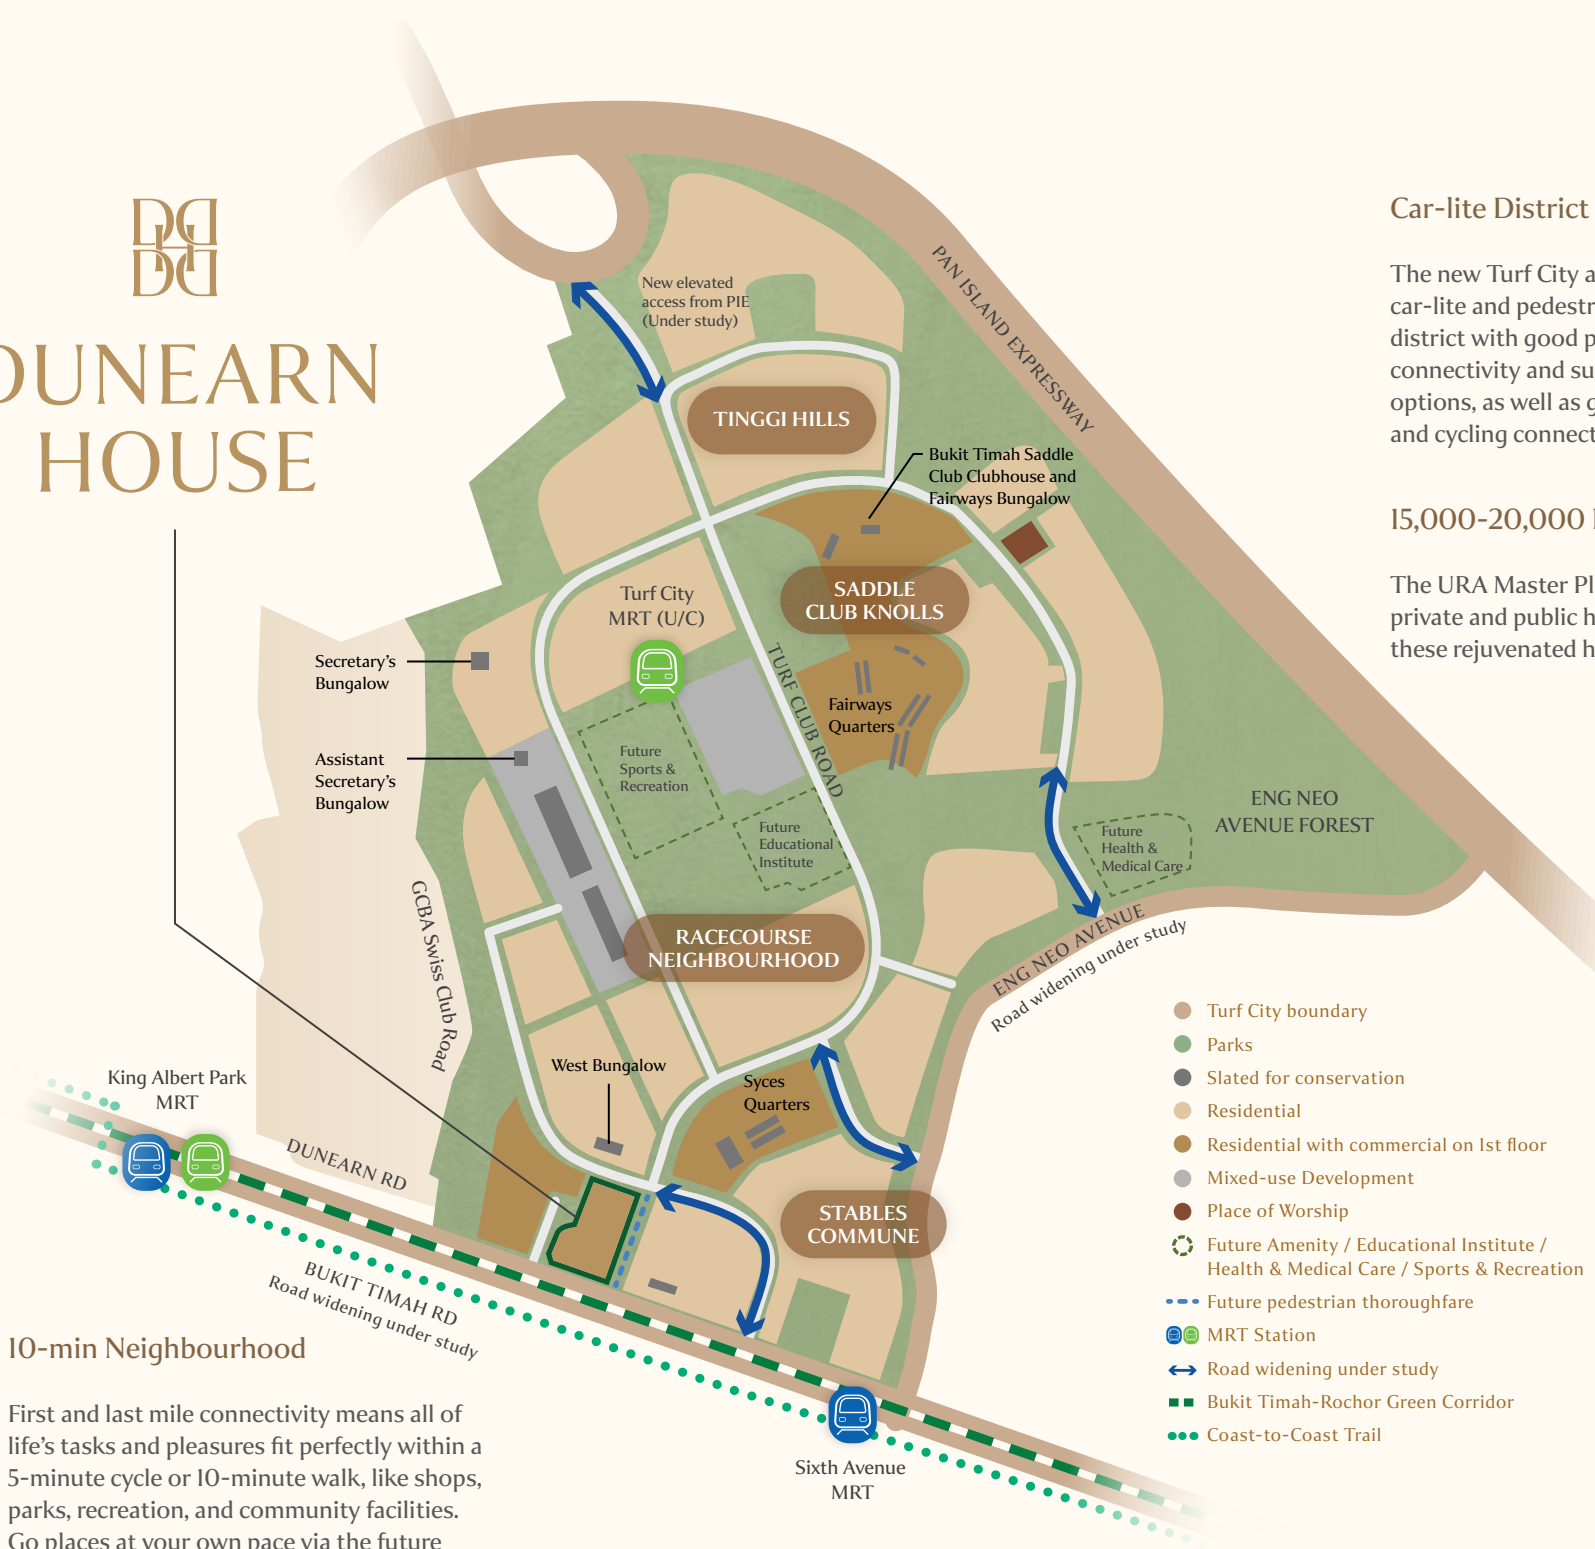

Car-lite District

The new Turf City aims to be a car-lite and pedestrian-friendly district with good public transport connectivity and sustainable travel options, as well as good walking and cycling connections.



15,000-20,000 New Homes

The URA Master Plan projects new private and public housing on these rejuvenated heritage grounds.

Road Enhancements

To facilitate traffic flow from the new developments in a car-lite district, improvements like the widening of Eng Neo Avenue, Dunearn Road, and Bukit Timah Road are being studied. Green swaths like Eng Neo Avenue Forest and Bukit Tinggi Forest remain preserved.



*Map is not drawn to scale. Contents of this map is subject to respective authorities' planning.

Bukit Timah Turf City's New and Next Lap

Drawing inspiration from the prestige of Turf City's equestrian era and Bukit Timah's leafy countryside landscape, urban planners envision a sprawling yet serene setting that embraces vibrant cosmopolitan living for all. Imagine the former racecourse's iconic oval revolutionised as a community centrepiece, while both the North and South grandstands anchor the neighborhood's upcoming chapters.



Visualise green trails and cherished tales mingling with diverse and inclusive retail and recreational areas. Look forward to contemporary housing blending beautifully with repurposed conservation structures evoking Singapore's equestrian heritage. Enjoy everything within easy reach, from sports to healthcare, a welcome change of scene on foot and pedals in car-lite calmness. For all other destinations, transit to MRT station, bus services, and major expressways in mere moments. Home is where the heart of legacy is.

This image is an artist's impression intended for inspiration only. Turf City plans and usage are subject to relevant authorities' planning.



DCI
DCI
DUNEARN
HOUSE

Turf City
MRT (U/C)

Sixth Avenue
MRT

King Albert
Park MRT

This image is an artist's impression intended for inspiration only. Turf City plans and usage are subject to relevant authorities' planning.

Legacy Defined, Prestige Refined

Every balcony opens up to unparalleled and unobstructed vistas that range from Turf City's iconic heritage architecture and the lush greenery of surrounding nature reserves to dazzling downtown in the distance, a visually stunning vantage of history and horizon as seen from high above the serene Bukit Timah plains.



Artist's Impression



Artist's Impression

Dunearn House is the dawn of a dynamic hub. This biophilic “love of life” ethos emphasises well-being, and nurtures an emotional bond between residents, visitors, community, wider neighbourhood, and ecosystem.



Designed with natural light and lush greenery, these residences offer a refreshing environment that supports your physical and emotional well-being.



A forest-inspired play trail weaves through lush gardens, where living with nature is woven into every amenity and peaceful space, curated for wellness and unwinding.





Artist's Impression



Artist's Impression

50m Lap Pool

Immersed in Greenery and Waterscapes of Calm

Refined facades that harmonize with the surrounding greenery, creating moments of visual interest and spatial emphasis within the landscape. The stunning 50m Lap Pool offers a refreshing retreat for both recreation and rejuvenation.



Artist's Impression

Wellness Pool



Artist's Impression

Grand Arrival



Rooflines evoking the striking silhouette of Turf City's modernist North Grandstand rise above the Mirage Forest, a private sanctuary where elegant expressions of Dunearn House urban living harmonises holistically with natural elements. An invitation to pause and explore thoughtful interplays of indoor and outdoor spaces enlivened by purposeful planting and calming water features.



Artist's Impression

Waterfall Club



Waterfall Deck

A Serene Sanctuary for Life's Favourite Moments

Residents will enjoy exclusive access to the Waterfall Club, a thoughtfully composed and beautifully considered haven for tranquil downtime, from quiet relaxation to intimate gatherings. Natural light flows in through floor-to-ceiling windows, glowing up cosy furnishings, a well-curated library, and elegant dining details, framing a picturesque view of gorgeously landscaped greenery just beyond.

Intelligent Living, Seamlessly Connected

Smart Systems for Modern Living

Experience comfort and peace of mind with a fully connected home. From remote doorbell alerts and digital lock access to climate control, smoke detection, and real-time energy insights, every feature is designed for effortless living — welcome to the future of intuitive, secure home management.



Wi-Fi Doorbell

Get notified when someone is at the door, so you can see who is visiting and communicate with them.



Digital Lockset

Lock and unlock your door remotely via PIN, biometrics, key, or access tag.



Air Conditioning

Turn on your air conditioning remotely and have the home cooled before you return.



Smoke Detector

Be alerted so you can call for help even when no one is at home.

Smart Community App

Elevate your residential lifestyle with a unified mobile platform. Pre-register guests, manage visitor access, and book shared facilities — all with the Smart Community App. It's the ultimate companion for modern community living, where convenience meets connectivity.



Smart Invite

Pre-register guests and generate a QR code for easy access into the development.



Smart Audio Video Telephony System

Receive a notification when guests arrive and grant them entry remotely.



Smart Booking

Check availability and reserve shared facilities and spaces with ease.

State-Of-The-Art Appliances and Flawless Fittings

Equipped with exceptional brands, each residence is thoughtfully appointed with enduring quality, timeless design, and modern convenience. Sleek Smeg appliances and ergonomic Franke fixtures shape a refined kitchen, while the automated Steigen laundry system* dries clothes effortlessly and safely. Geberit and Hansgrohe complete the bathrooms as calm, elegant sanctuaries for everyday living.

* For selected units.



Built to Last, Designed with Purpose

Dunearn House reflects a long-term, purpose-led approach to sustainability, shaped by energy-efficient systems, low impact materials, and thoughtful design strategies that reduce environmental impact while integrating nature into the built environment.

Native species are carefully selected to support biodiversity and strengthen ecological resilience, creating a greener and more enduring living environment for generations to come.

Nature, Thoughtfully Integrated

- **Mirage Forest**
Where architecture and landscape converge in a delicate interplay of light, reflection, and nature.
- **Immersive Retreat**
Spaces designed to offer a calm retreat from the pace of the city.
- **35% Green Coverage Across the Site**
Including a canopy trail of over 100 metres to the side gate.
- **Natural Cooling**
Lush landscaping provides shade and a cooler environment.
- **Nurture Biodiversity**
Gardens designed to support habitats and attract butterflies.
- **Urban Heat Reduction**
Layered planting and cascading vertical greenery help mitigate the Urban Heat Island effect while enriching the landscape.

Smarter Energy Use

- **High-efficiency Air-conditioning and Appliances**
Designed to reduce energy use.
- **Solar Energy Support for Communal Facilities**
Reducing overall energy consumption through photovoltaic (PV) solar panels.
- **Sensor-based Lighting and Ventilation**
For more efficient operation.
- **Sustainable Mobility**
EV charging points and bicycle parking for greener commuting.

Eco-Conscious, User-Focused

- 
- Reduced Parking Provision**

With only 228 car parking lots and 3 accessible lots for 380 residential units, more space is reserved for greenery, amenities, and community spaces. (Please refer to the PDI or Sales & Purchase Agreement for more details regarding the car parking lot allocation).
- 
- Bicycle Lots**

Dedicated and conveniently located bicycle lots support a more sustainable and active way of life.

Designed for Comfort and Wellbeing

- **Naturally Ventilated Residential Lobbies**
Create a breezy and comfortable experience on every floor.
- **Green Spaces for Wellbeing**
Integrated throughout the development to encourage rest, relaxation and mental wellbeing.
- **Spaces for Connection**
From the Waterfall Club and Pinnacle Living to the pools and Play Forest Adventure Playground, shared spaces are designed to encourage interaction and community.
- **Outdoor Gym for Active Living**
Encourages movement within the landscape.
- **Accessible Communal Spaces**
Communal spaces are thoughtfully planned for accessibility.

A Cooler Indoor Environment

- **Facade Designed for Thermal Comfort**
Designed in line with with BCA Green Mark rating of Platinum Super Low Energy (SLE) standards support a cooler indoor environment.
- **Shaded Balconies**
Minimise heat and keep living spaces more comfortable.

Site Plan

Nature-inspired living unfolds at every turn. Live and breathe in this calm contentment of quiet luxury living, a tranquil tapestry of thoughtful design, innovative sustainability, you-first wellness, and understated elegance.



- 1ST STOREY

 - 1 Grand Arrival
 - 2 Lobby
 - 3 Family Terrace
 - 4 Kids Pool
 - 5 Main Pool Deck
 - 6 50m Lap Pool
 - 7 Lawn
 - 8 Steam Room with Shower
 - 9 Arrival Lift
 - 10 Wellness Pool Deck
 - 11 Wellness Pool
 - 12 Spa Seat
 - 13 Wellness Lawn
 - 14 Pinnacle Foyer
 - 15 Pinnacle Living
 - 16 Pinnacle Dining
 - 17 Pinnacle Patio
- 2ND STOREY

 - 18 Waterfall Club
 - 19 Waterfall Deck
 - 20 Waterfall Lounge
 - 21 Waterfall Pod
 - 22 Teppanyaki Pavilion
 - 23 Outdoor Deck
 - 24 Play Garden Pavilion
 - 25 Play Crawl & Jump Garden
 - 26 Play Forest Adventure Garden
 - 27 Play Spinning Garden
 - 28 Play Swing Garden
 - 29 Tennis Court
 - 30 Waterfall Terrace
 - 31 Waterfall Perch
 - 32 Waterfall Dining
 - 33 Canopy Trail
 - 34 Canopy Pavilion
 - 35 Canopy Deck
 - 36 Mirage Walk
 - 37 Dunearn Club
 - 38 Gym
 - 39 Outdoor Fitness
- ANCILLARY

 - a Guardhouse (1st storey)
 - b Management Office (Basement)
 - c Side Gate
 - d Ventilation Shaft
 - e Genset (1st storey)
 - f Bin Centre (Basement)
 - g Substation (Basement)
 - h Bicycle Parking
 - i Entrance to Basement Carpark
 - j Entrance to Service Area
 - [] Water Tank (Roof level)

Unit Distribution

PINNACLE COLLECTION

UNIT/ FLOOR	760 Dunearn Road, S289920				762 Dunearn Road, 289916			
	1	2	3	4	5	6	7	8
19	D2	D1	CP1	CP1	DP2	DP1	DPS1	DPS1
18	D2	D1	CP1	CP1	DP2	DP1	DPS1	DPS1
17	D2	D1	CP1	CP1	DP2	DP1	DPS1	DPS1
16	D2	D1	CP1	CP1	DP2	DP1	DPS1	DPS1
15	D2	D1	CP1	CP1	DP2	DP1	DPS1	DPS1
14	D2	D1	CP1	CP1	DP2	DP1	DPS1	DPS1
13	D2	D1	CP1	CP1	DP2	DP1	DPS1	DPS1
12	D2	D1	CP1	CP1	DP2	DP1	DPS1	DPS1
11	D2	D1	CP1	CP1	DP2	DP1	DPS1	DPS1
10	D2	D1	CP1	CP1	DP2	DP1	DPS1	DPS1
09	D2	D1	CP1	CP1	DP2	DP1	DPS1	DPS1
08	D2	D1	CP1	CP1	DP2	DP1	DPS1	DPS1
07	D2	D1	CP1	CP1	DP2	DP1	DPS1	DPS1
06	D2	D1	CP1	CP1	DP2	DP1	DPS1	DPS1
05	D2	D1	CP1	CP1	DP2	DP1	DPS1	DPS1
04	D2	D1	CP1	CP1	DP2	DP1	DPS1	DPS1
03	D2	D1	CP1	CP1	DP2	DP1	DPS1	DPS1
02	D2	D1	CP1	CP1	DP2	DP1	DPS1	DPS1
01								

LUXURY COLLECTION

UNIT/ FLOOR	766 Dunearn Road, S289917								768 Dunearn Road, S289918							
	9	10	11	12	13	14	15	16	17	18	19	20	21	22	23	24
10	BP1a	CS2	C2	BP2	BP2	C2	CS1	BP1	B1	BS3	C1	BP2	BP2	BS2	BS1	B1a
09	BP1a	CS2	C2	BP2	BP2	C2	CS1	BP1	B1	BS3	C1	BP2	BP2	BS2	BS1	B1a
08	BP1a	CS2	C2	BP2	BP2	C2	CS1	BP1	B1	BS3	C1	BP2	BP2	BS2	BS1	B1a
07	BP1a	CS2	C2	BP2	BP2	C2	CS1	BP1	B1	BS3	C1	BP2	BP2	BS2	BS1	B1a
06	BP1a	CS2	C2	BP2	BP2	C2	CS1	BP1	B1	BS3	C1	BP2	BP2	BS2	BS1	B1a
05	BP1a	CS2	C2	BP2	BP2	C2	CS1	BP1	B1	BS3	C1	BP2	BP2	BS2	BS1	B1a
04	BP1a	CS2	C2	BP2	BP2	C2	CS1	BP1	B1	BS3	C1	BP2	BP2	BS2	BS1	B1a
03	BP1a	CS2	C2	BP2	BP2	C2	CS1	BP1	B1	BS3	C1	BP2	BP2	BS2	BS1	B1a
02	BP1a	CS2	C2	BP2	BP2	C2	CS1	BP1	B1	BS3	C1	BP2	BP2	BS2	BS1	B1a
01	BP1a (P)	CS2 (P)	C2 (P)		BP2 (P)	C2 (P)	CS1 (P)	BP1 (P)	B1 (P)	BS3 (P)	C1 (P)	BP2 (P)		BS2 (P)	BS1 (P)	B1a (P)

LEGEND								
	2-Bedroom			3-Bedroom			4-Bedroom	
	2-Bedroom Premium			3-Bedroom + Flexi/Study			4-Bedroom Premium	
	2-Bedroom + Study			3-Bedroom Premium			4- Bedroom Premium + Study	




LUXURY COLLECTION
2-Bedroom

Type B1

49 sqm | 527 sqft

768 Dunearn Road
#02-17* to #10-17*

770 Dunearn Road
#02-32 to #10-32

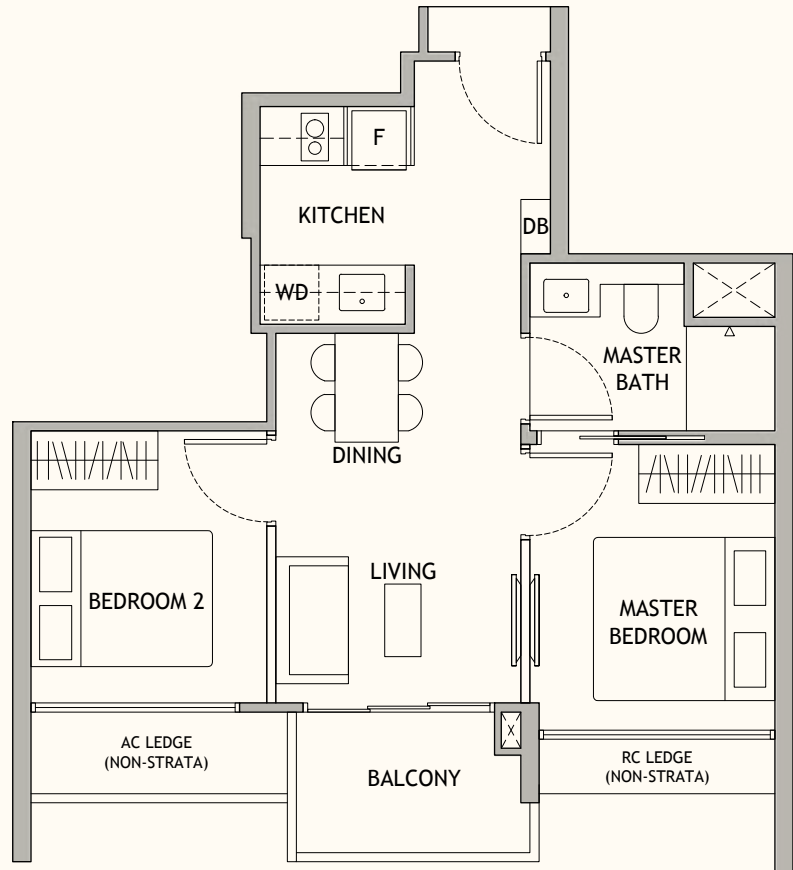


Type B1 (P)

49 sqm | 527 sqft

768 Dunearn Road
#01-17*


770 Dunearn Road
#01-32

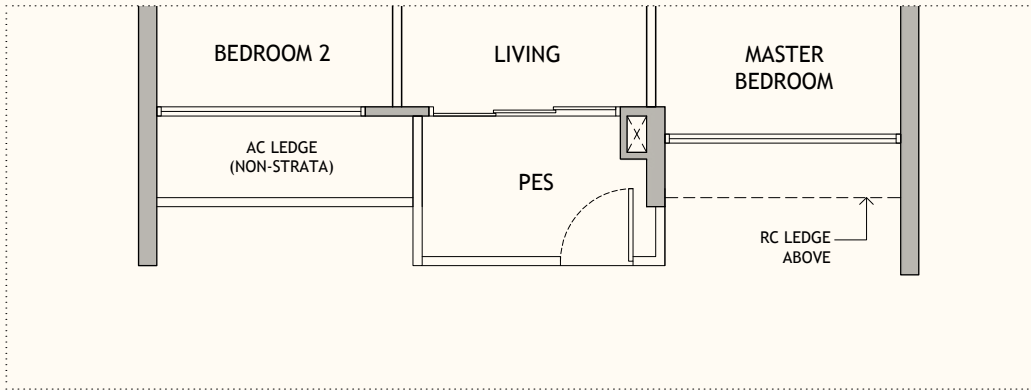

LEGEND:
(WHERE APPLICABLE)

AC	Air-Conditioner	WD	Washer cum dryer
CH	Wine Chiller	WC	Water Closet
DB	Distribution Board		Void Space (excluded from strata area)
F	Fridge		Wall not allowed to be hacked or altered
HS	Household Shelter	*	Mirrored Unit
PES	Private Enclosed Space		
RC	Reinforced Concrete		
ST	Storage		

DISCLAIMER: Area includes balcony or PES where applicable and excludes, among others, the AC ledge and RC ledge. Please refer to the key plan for orientation. All floor plans are approximate measurements only and are subject to government re-survey. The balcony or PES shall not be enclosed unless with the approved balcony or PES screen. The cost of screen and installation shall be borne by the purchaser.

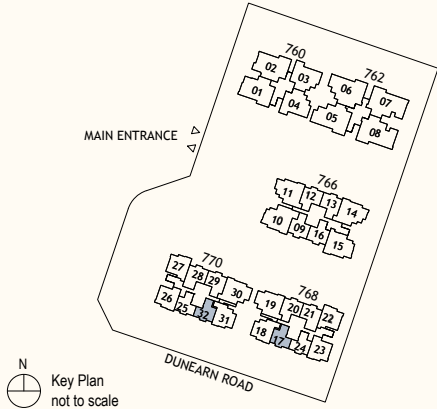


LUXURY COLLECTION
2-Bedroom

Type B1a

49 sqm | 527 sqft

768 Dunearn Road
#02-24* to #10-24*

770 Dunearn Road
#02-25 to #10-25

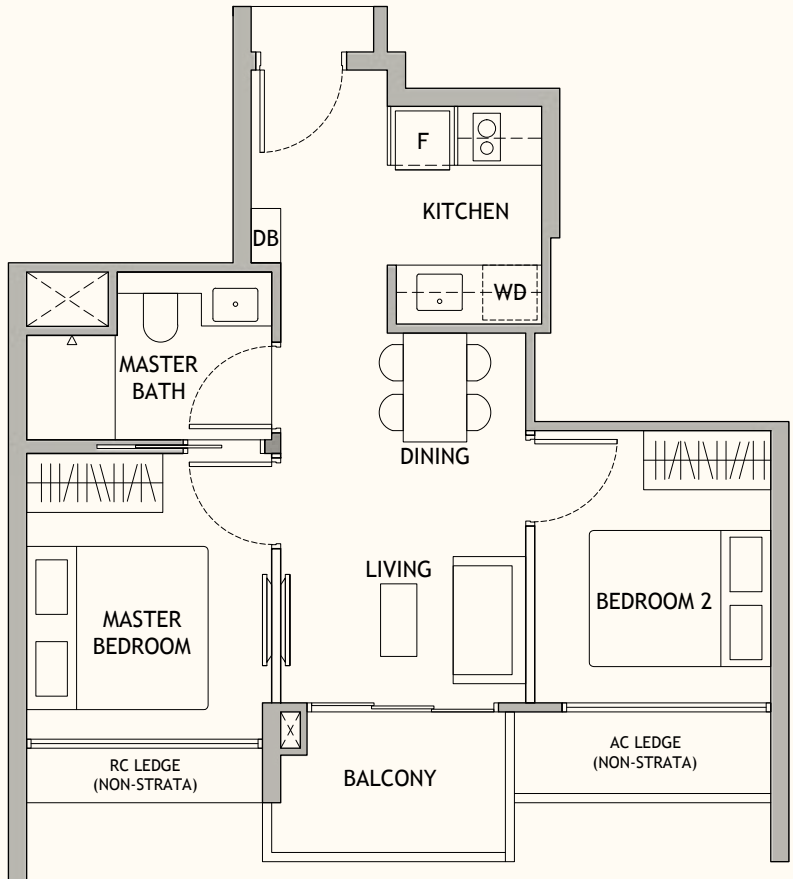


Type B1a (P)

49 sqm | 527 sqft

768 Dunearn Road
#01-24*


770 Dunearn Road
#01-25

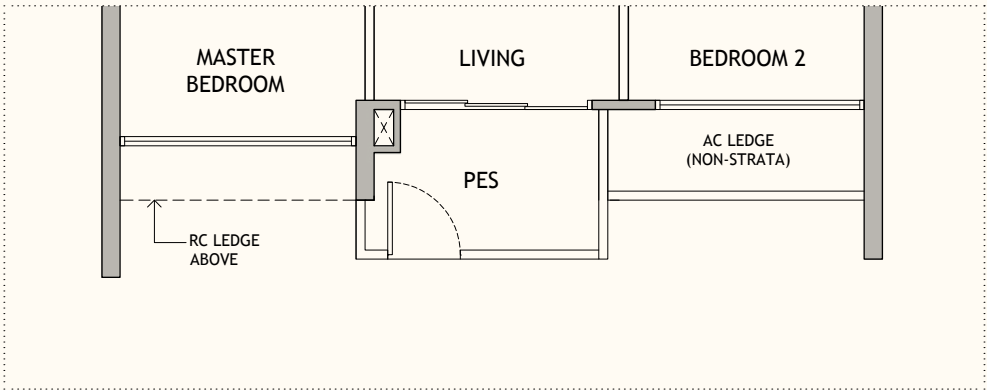

LEGEND:
(WHERE APPLICABLE)

AC	Air-Conditioner	WD	Washer cum dryer
CH	Wine Chiller	WC	Water Closet
DB	Distribution Board		Void Space (excluded from strata area)
F	Fridge		Wall not allowed to be hacked or altered
HS	Household Shelter	*	Mirrored Unit
PES	Private Enclosed Space		
RC	Reinforced Concrete		
ST	Storage		

DISCLAIMER: Area includes balcony or PES where applicable and excludes, among others, the AC ledge and RC ledge. Please refer to the key plan for orientation. All floor plans are approximate measurements only and are subject to government re-survey. The balcony or PES shall not be enclosed unless with the approved balcony or PES screen. The cost of screen and installation shall be borne by the purchaser.

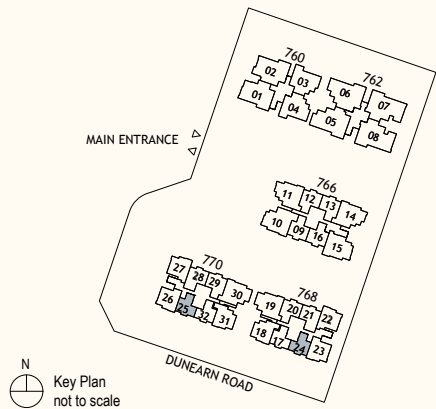




LUXURY COLLECTION
2-Bedroom Premium


Type BPI
57 sqm | 614 sqft

766 Dunearn Road
#02-16 to #10-16

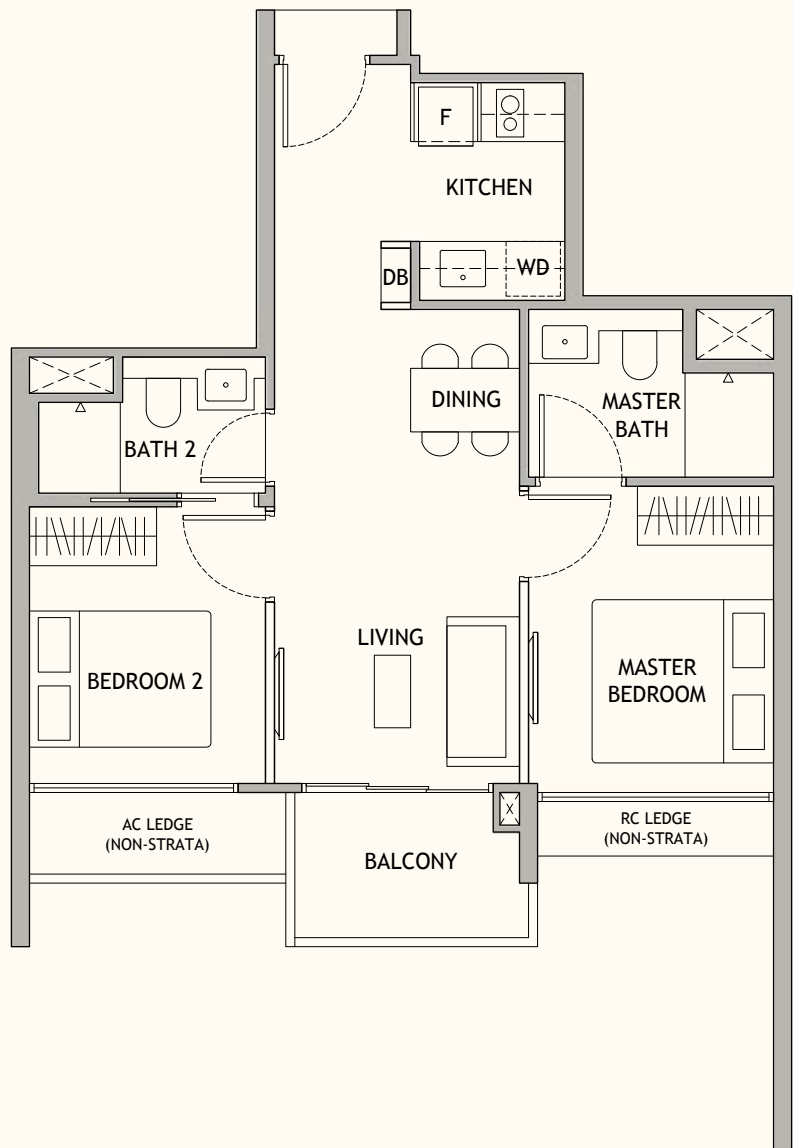

Type BPI (P)
57 sqm | 614 sqft


766 Dunearn Road
#01-16

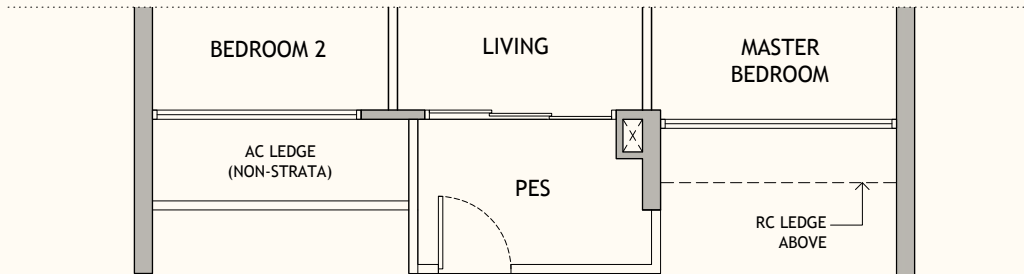

LEGEND:
(WHERE APPLICABLE)

AC	Air-Conditioner	WD	Washer cum dryer
CH	Wine Chiller	WC	Water Closet
DB	Distribution Board	Void Space (excluded from strata area)	
F	Fridge	Wall not allowed to be hacked or altered	
HS	Household Shelter	Mirrored Unit	
PES	Private Enclosed Space		
RC	Reinforced Concrete		
ST	Storage		

DISCLAIMER: Area includes balcony or PES where applicable and excludes, among others, the AC ledge and RC ledge. Please refer to the key plan for orientation. All floor plans are approximate measurements only and are subject to government re-survey. The balcony or PES shall not be enclosed unless with the approved balcony or PES screen. The cost of screen and installation shall be borne by the purchaser.

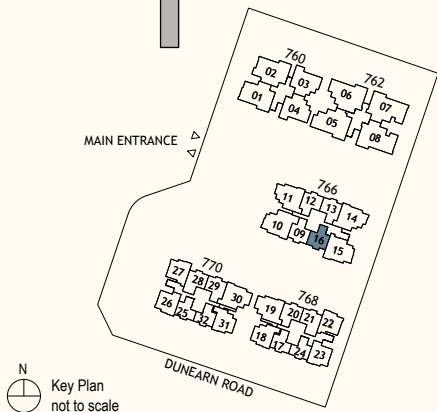


N
Key Plan
not to scale



LUXURY COLLECTION
2-Bedroom Premium


Type BPIa
57 sqm | 614 sqft

766 Dunearn Road
#02-09 to #10-09

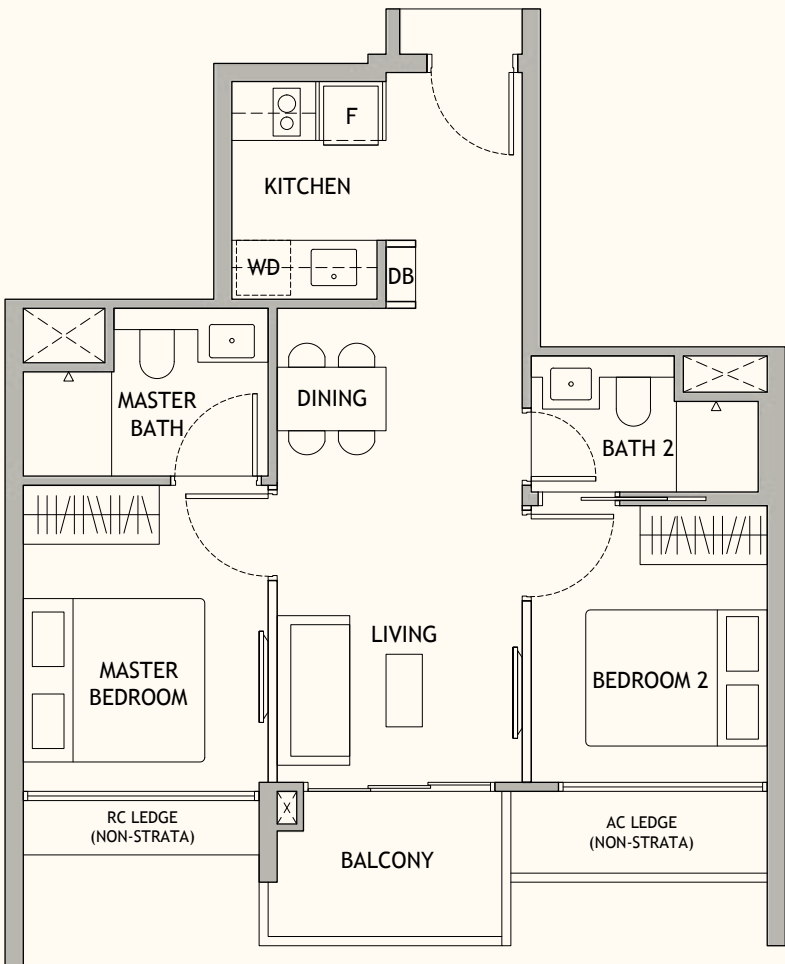

Type BPIa (P)
57 sqm | 614 sqft


766 Dunearn Road
#01-09

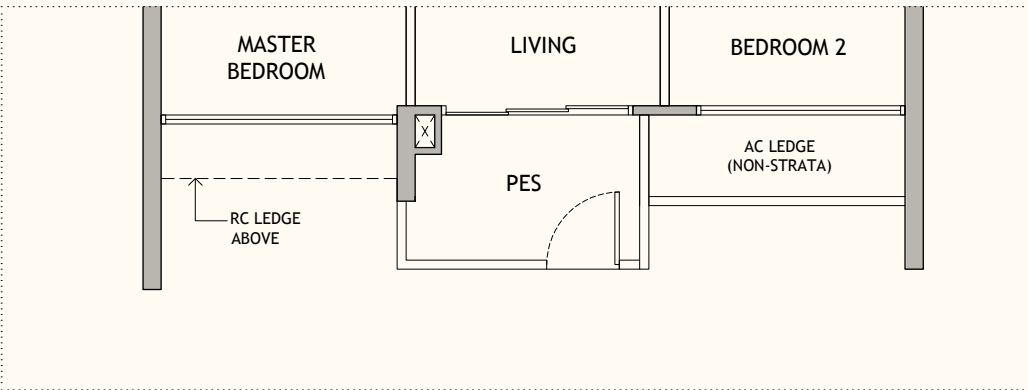

LEGEND:
(WHERE APPLICABLE)

AC	Air-Conditioner	WD	Washer cum dryer
CH	Wine Chiller	WC	Water Closet
DB	Distribution Board	Void Space (excluded from strata area)	
F	Fridge	Wall not allowed to be hacked or altered	
HS	Household Shelter	Mirrored Unit	
PES	Private Enclosed Space		
RC	Reinforced Concrete		
ST	Storage		

DISCLAIMER: Area includes balcony or PES where applicable and excludes, among others, the AC ledge and RC ledge. Please refer to the key plan for orientation. All floor plans are approximate measurements only and are subject to government re-survey. The balcony or PES shall not be enclosed unless with the approved balcony or PES screen. The cost of screen and installation shall be borne by the purchaser.

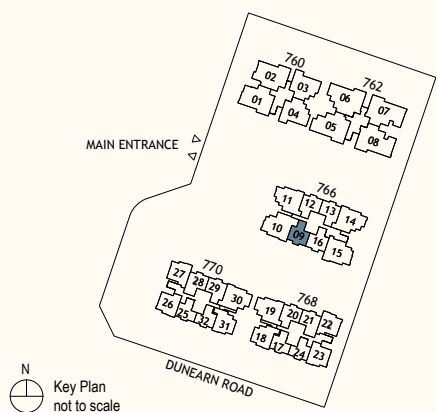

N
Key Plan
not to scale



LUXURY COLLECTION
2-Bedroom Premium


Type BP2

57 sqm | 614 sqft

766 Dunearn Road
#02-12* to #10-12*
#02-13 to #10-13

768 Dunearn Road
#02-20* to #10-20*
#02-21 to #10-21

770 Dunearn Road
#02-28* to #10-28*
#02-29 to #10-29

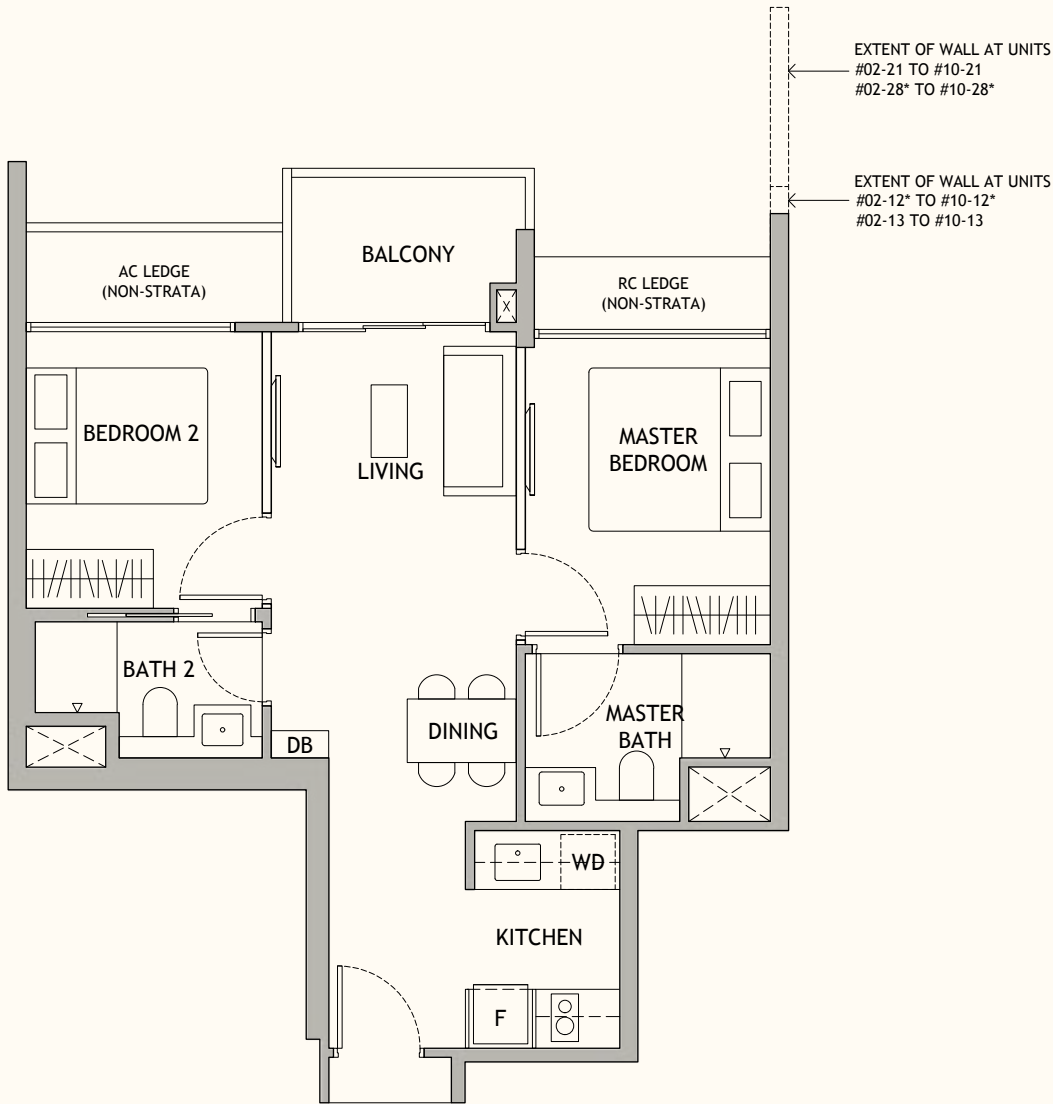


Type BP2 (P)

57 sqm | 614 sqft

766 Dunearn Road
#01-13

768 Dunearn Road
#01-20*


770 Dunearn Road
#01-29

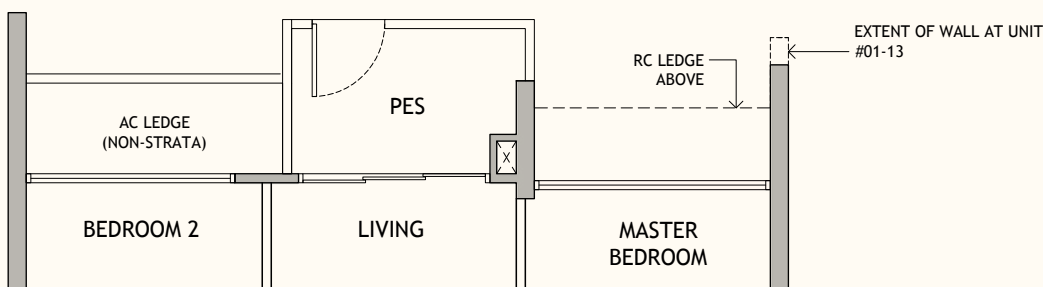

LEGEND:
(WHERE APPLICABLE)

- | | | | |
|-----|------------------------|--|------------------|
| AC | Air-Conditioner | WD | Washer cum dryer |
| CH | Wine Chiller | WC | Water Closet |
| DB | Distribution Board | Void Space (excluded from strata area) | |
| F | Fridge | Wall not allowed to be hacked or altered | |
| HS | Household Shelter | Mirrored Unit | |
| PES | Private Enclosed Space | | |
| RC | Reinforced Concrete | | |
| ST | Storage | | |

DISCLAIMER: Area includes balcony or PES where applicable and excludes, among others, the AC ledge and RC ledge. Please refer to the key plan for orientation. All floor plans are approximate measurements only and are subject to government re-survey. The balcony or PES shall not be enclosed unless with the approved balcony or PES screen. The cost of screen and installation shall be borne by the purchaser.

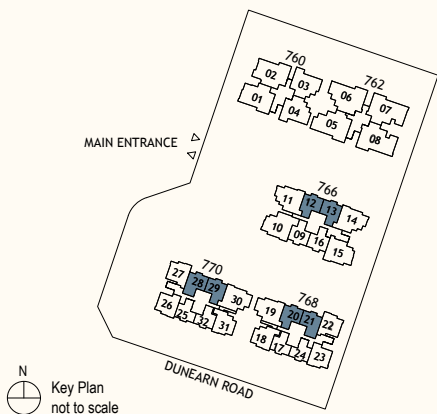

N
Key Plan
not to scale

LUXURY COLLECTION
2-Bedroom + Study




Type BSI

61 sqm | 657 sqft

768 Dunearn Road
#02-23* to #10-23*

770 Dunearn Road
#02-26 to #10-26

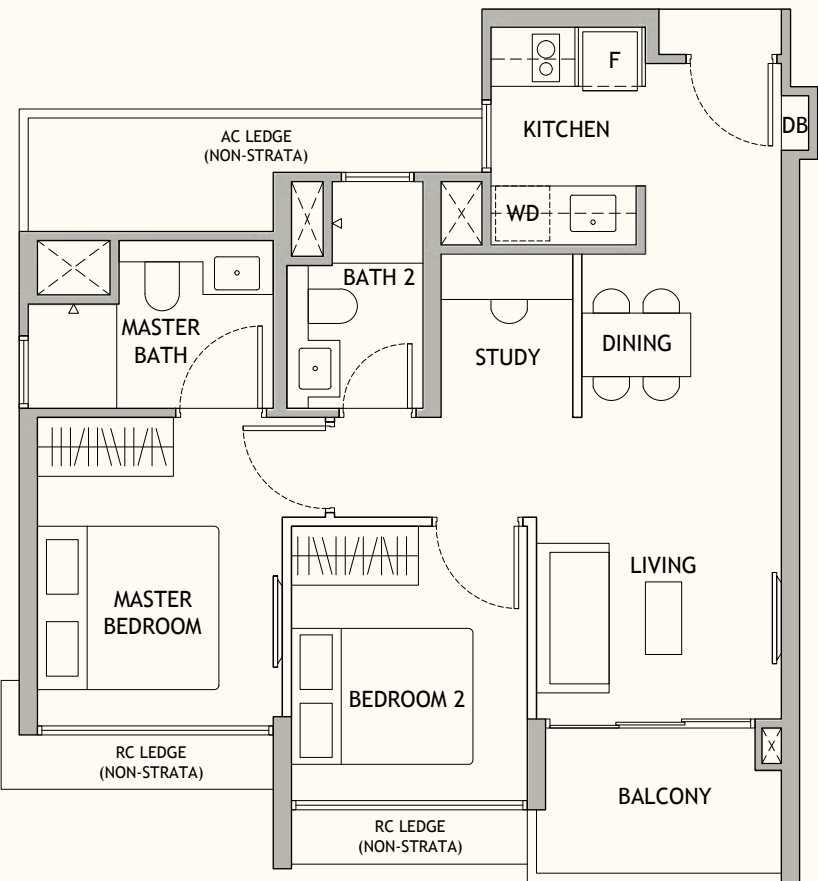


Type BSI (P)

61 sqm | 657 sqft

768 Dunearn Road
#01-23*


770 Dunearn Road
#01-26

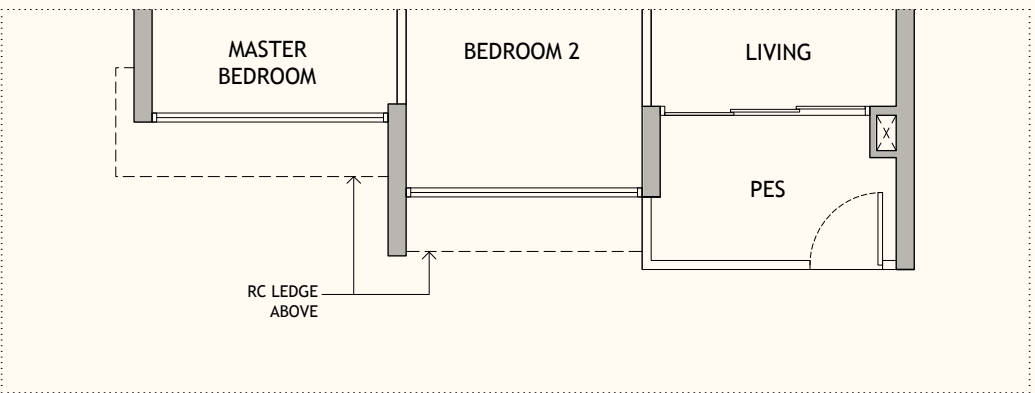

LEGEND:
(WHERE APPLICABLE)

- | | | | |
|-----|------------------------|--|------------------|
| AC | Air-Conditioner | WD | Washer cum dryer |
| CH | Wine Chiller | WC | Water Closet |
| DB | Distribution Board | Void Space (excluded from strata area) | |
| F | Fridge | Wall not allowed to be hacked or altered | |
| HS | Household Shelter | Mirrored Unit | |
| PES | Private Enclosed Space | | |
| RC | Reinforced Concrete | | |
| ST | Storage | | |

DISCLAIMER: Area includes balcony or PES where applicable and excludes, among others, the AC ledge and RC ledge. Please refer to the key plan for orientation. All floor plans are approximate measurements only and are subject to government re-survey. The balcony or PES shall not be enclosed unless with the approved balcony or PES screen. The cost of screen and installation shall be borne by the purchaser.

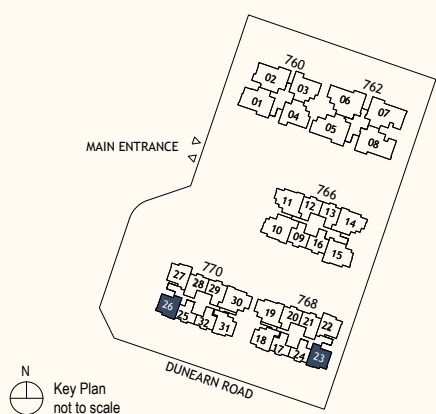

N
Key Plan
not to scale




LUXURY COLLECTION
2-Bedroom + Study

Type BS2
62 sqm | 667 sqft


768 Dunearn Road
#02-22 to #10-22

770 Dunearn Road
#02-27* to #10-27*

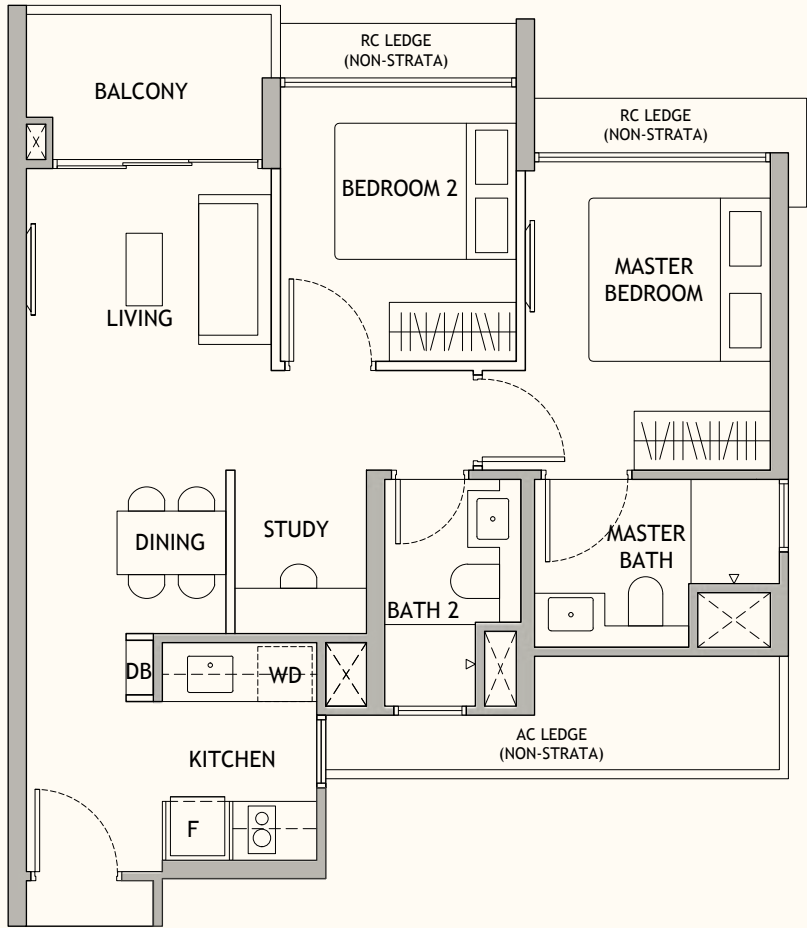

Type BS2 (P)
62 sqm | 667 sqft


768 Dunearn Road
#01-22

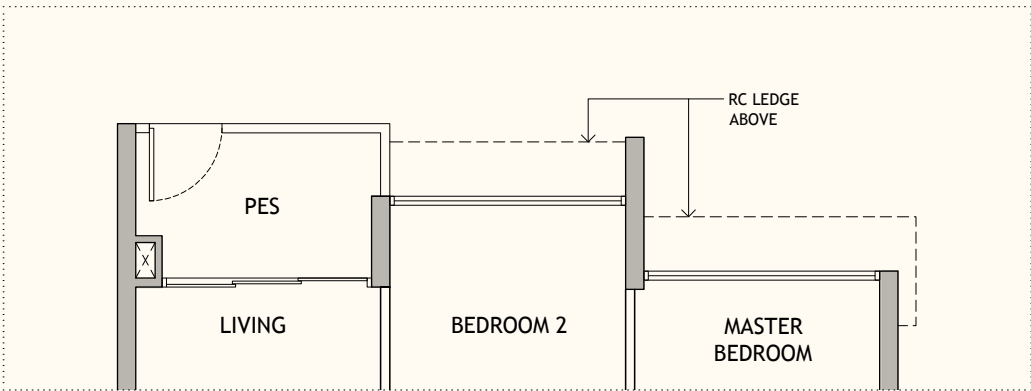

LEGEND:
(WHERE APPLICABLE)

AC	Air-Conditioner	WD	Washer cum dryer
CH	Wine Chiller	WC	Water Closet
DB	Distribution Board		Void Space (excluded from strata area)
F	Fridge		Wall not allowed to be hacked or altered
HS	Household Shelter	*	Mirrored Unit
PES	Private Enclosed Space		
RC	Reinforced Concrete		
ST	Storage		

DISCLAIMER: Area includes balcony or PES where applicable and excludes, among others, the AC ledge and RC ledge. Please refer to the key plan for orientation. All floor plans are approximate measurements only and are subject to government re-survey. The balcony or PES shall not be enclosed unless with the approved balcony or PES screen. The cost of screen and installation shall be borne by the purchaser.

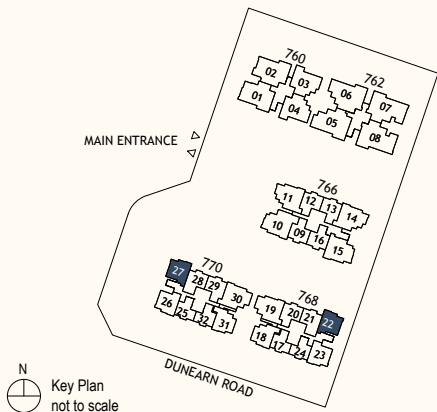


LUXURY COLLECTION
2-Bedroom + Study



Type BS3
63 sqm | 678 sqft

768 Dunearn Road
#02-18* to #10-18*


770 Dunearn Road
#02-31 to #10-31

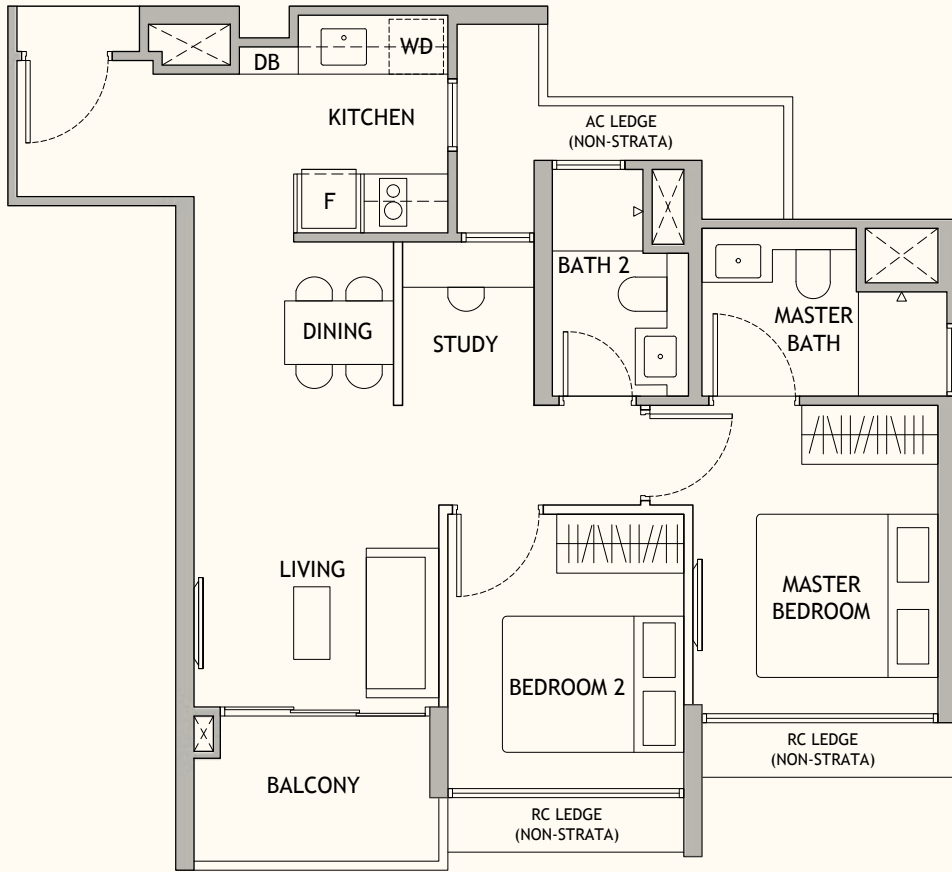

Type BS3 (P)
63 sqm | 678 sqft

768 Dunearn Road
#01-18*


770 Dunearn Road
#01-31

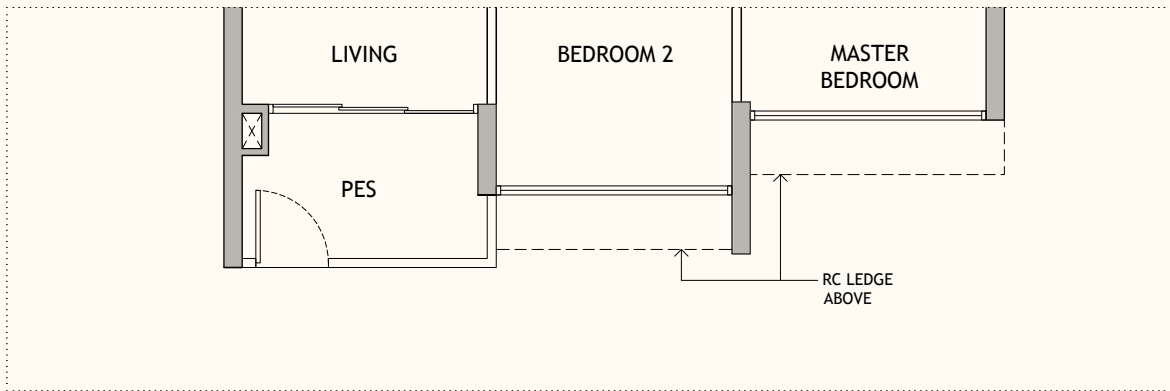

LEGEND:
(WHERE APPLICABLE)

AC	Air-Conditioner	WD	Washer cum dryer
CH	Wine Chiller	WC	Water Closet
DB	Distribution Board		Void Space (excluded from strata area)
F	Fridge		Wall not allowed to be hacked or altered
HS	Household Shelter	*	Mirrored Unit
PES	Private Enclosed Space		
RC	Reinforced Concrete		
ST	Storage		

DISCLAIMER: Area includes balcony or PES where applicable and excludes, among others, the AC ledge and RC ledge. Please refer to the key plan for orientation. All floor plans are approximate measurements only and are subject to government re-survey. The balcony or PES shall not be enclosed unless with the approved balcony or PES screen. The cost of screen and installation shall be borne by the purchaser.

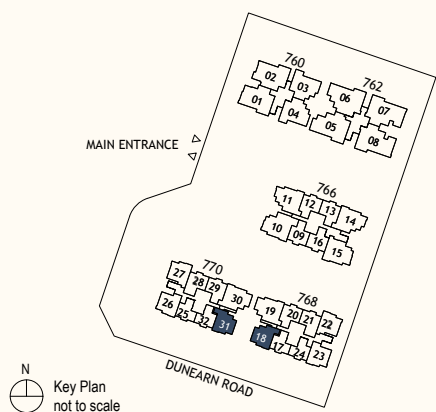




LUXURY COLLECTION
3-Bedroom

Type C1

81 sqm | 872 sqft

768 Dunearn Road
#02-19* to #10-19*

770 Dunearn Road
#02-30 to #10-30

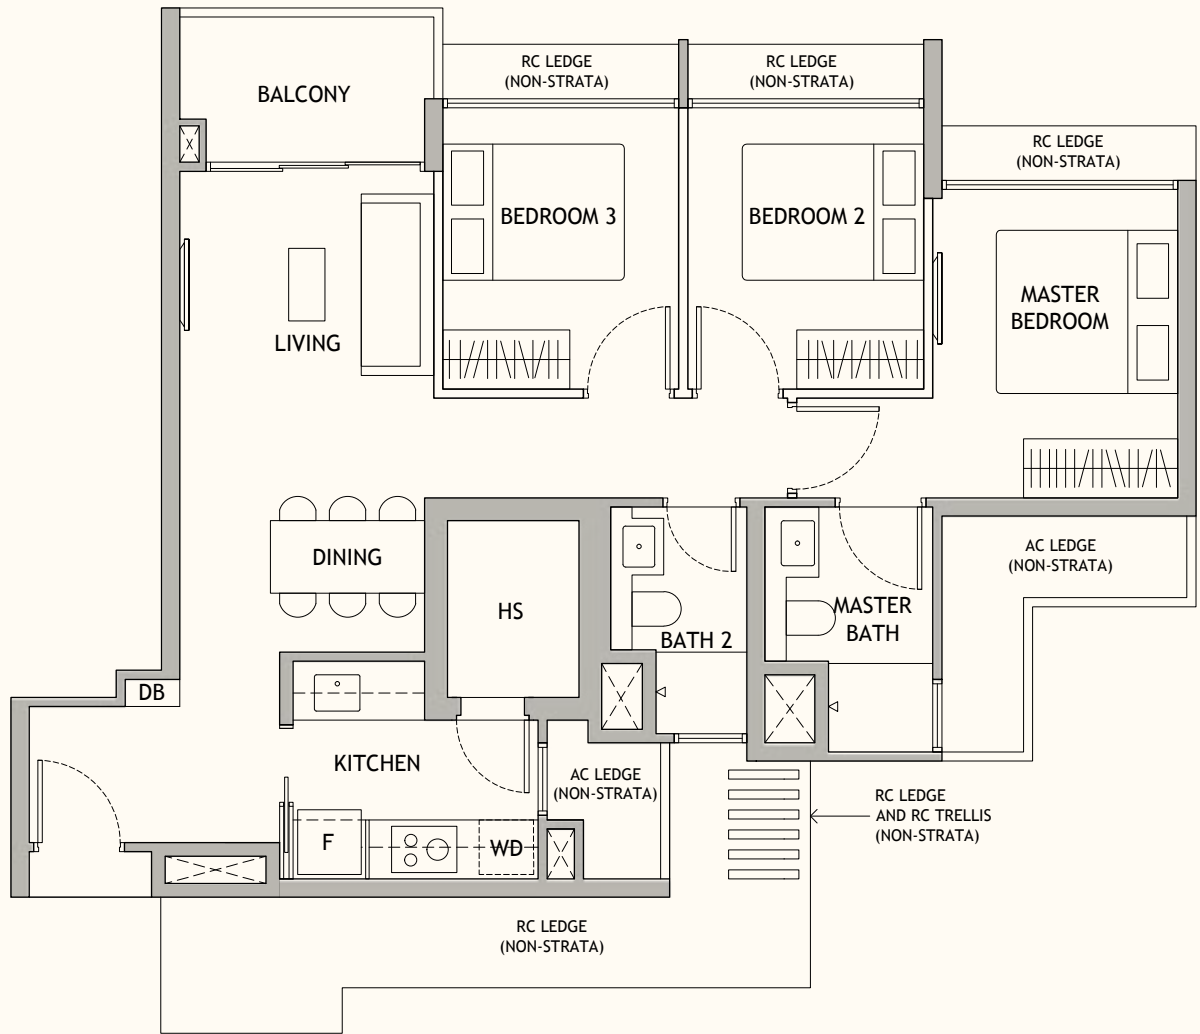


Type C1 (P)

81 sqm | 872 sqft

768 Dunearn Road
#01-19*


770 Dunearn Road
#01-30

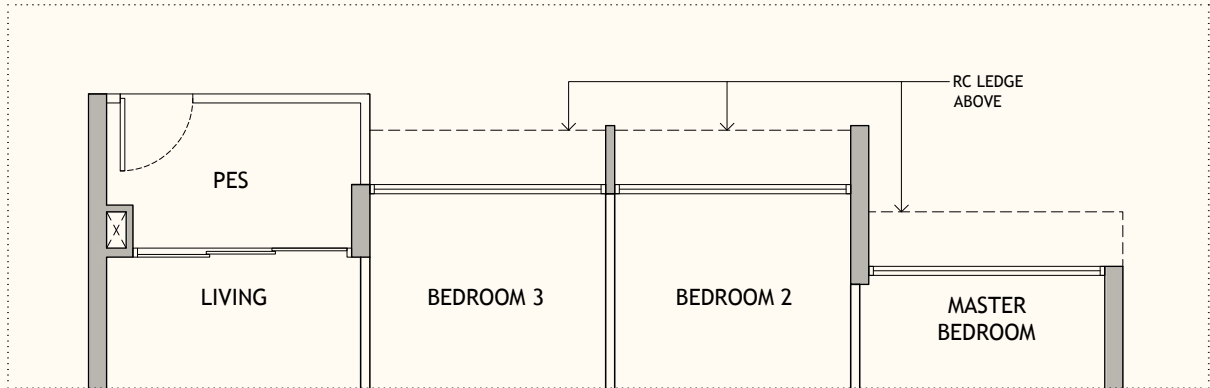

LEGEND:
(WHERE APPLICABLE)

AC	Air-Conditioner	WD	Washer cum dryer
CH	Wine Chiller	WC	Water Closet
DB	Distribution Board		Void Space (excluded from strata area)
F	Fridge		Wall not allowed to be hacked or altered
HS	Household Shelter	*	Mirrored Unit
PES	Private Enclosed Space		
RC	Reinforced Concrete		
ST	Storage		

DISCLAIMER: Area includes balcony or PES where applicable and excludes, among others, the AC ledge and RC ledge. Please refer to the key plan for orientation. All floor plans are approximate measurements only and are subject to government re-survey. The balcony or PES shall not be enclosed unless with the approved balcony or PES screen. The cost of screen and installation shall be borne by the purchaser.

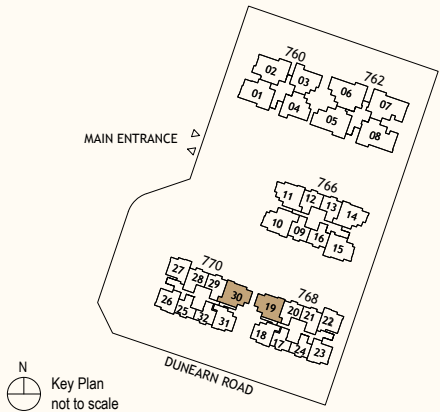


LUXURY COLLECTION
3-Bedroom + Flexi

Type C2

87 sqm | 936 sqft


766 Dunearn Road
#02-11 to #10-11
#02-14* to #10-14*

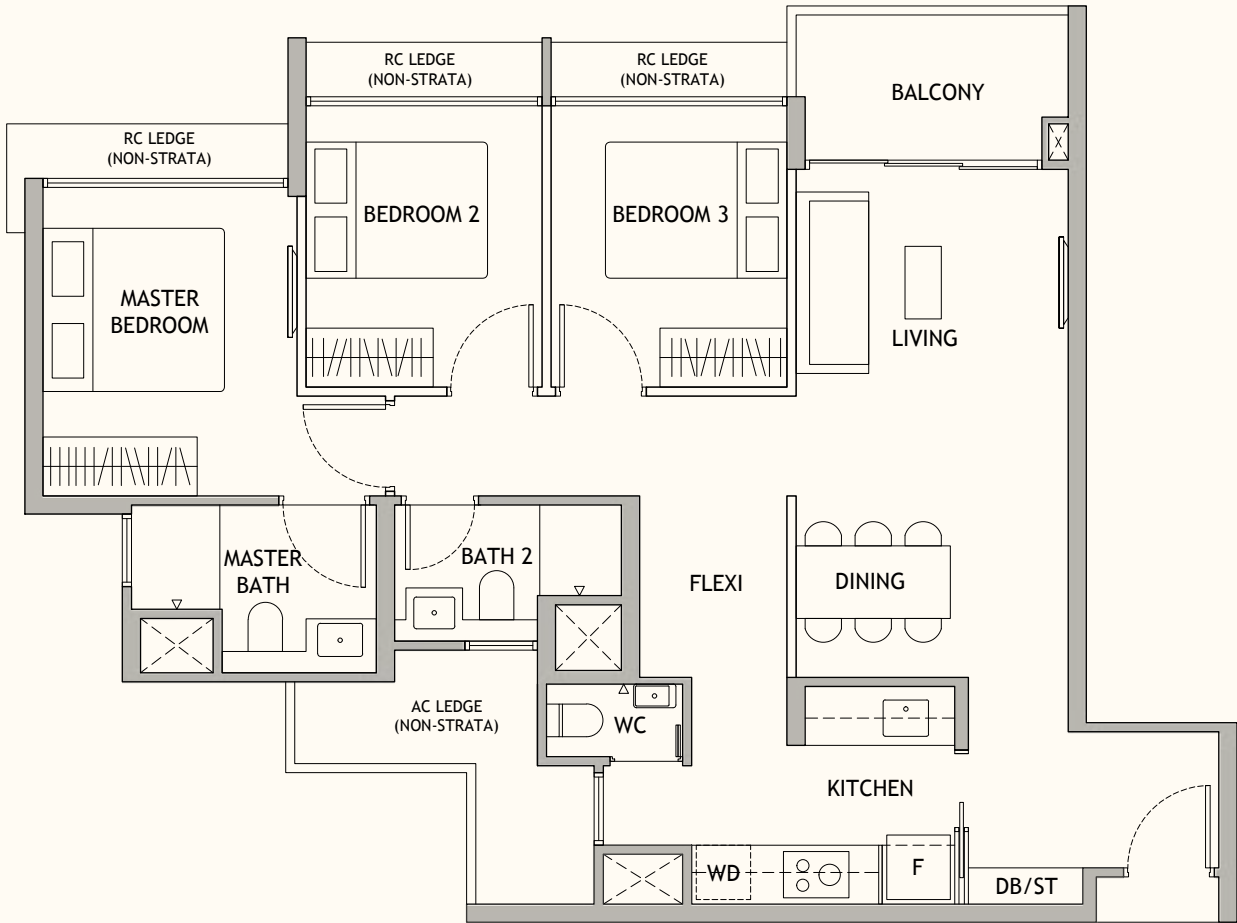

Type C2 (P)

87 sqm | 936 sqft


766 Dunearn Road
#01-11
#01-14*

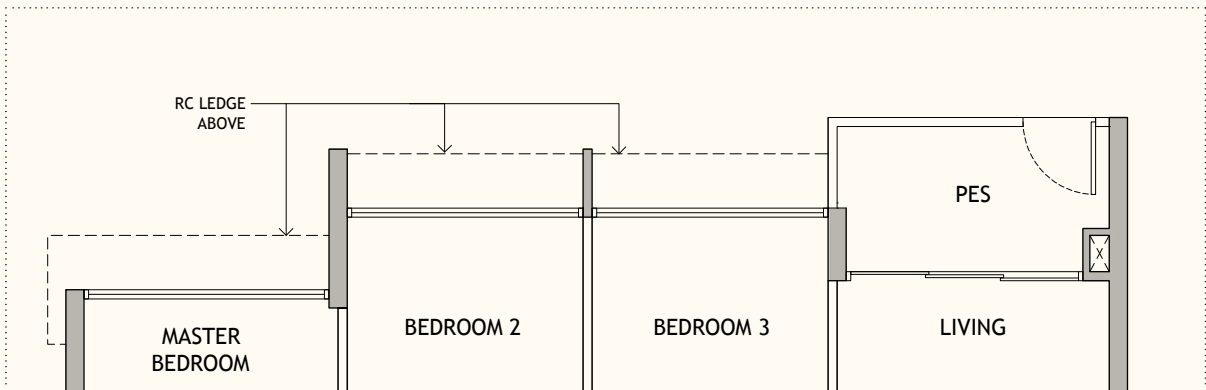

LEGEND:
(WHERE APPLICABLE)

AC	Air-Conditioner	WD	Washer cum dryer
CH	Wine Chiller	WC	Water Closet
DB	Distribution Board		Void Space (excluded from strata area)
F	Fridge		Wall not allowed to be hacked or altered
HS	Household Shelter	*	Mirrored Unit
PES	Private Enclosed Space		
RC	Reinforced Concrete		
ST	Storage		

DISCLAIMER: Area includes balcony or PES where applicable and excludes, among others, the AC ledge and RC ledge. Please refer to the key plan for orientation. All floor plans are approximate measurements only and are subject to government re-survey. The balcony or PES shall not be enclosed unless with the approved balcony or PES screen. The cost of screen and installation shall be borne by the purchaser.

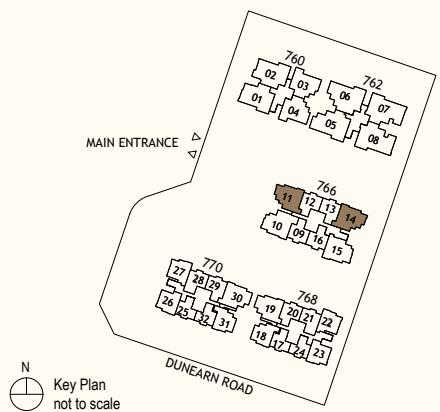




LUXURY COLLECTION
3-Bedroom + Study


Type CSI
88 sqm | 947 sqft

766 Dunearn Road
#02-15 to #10-15

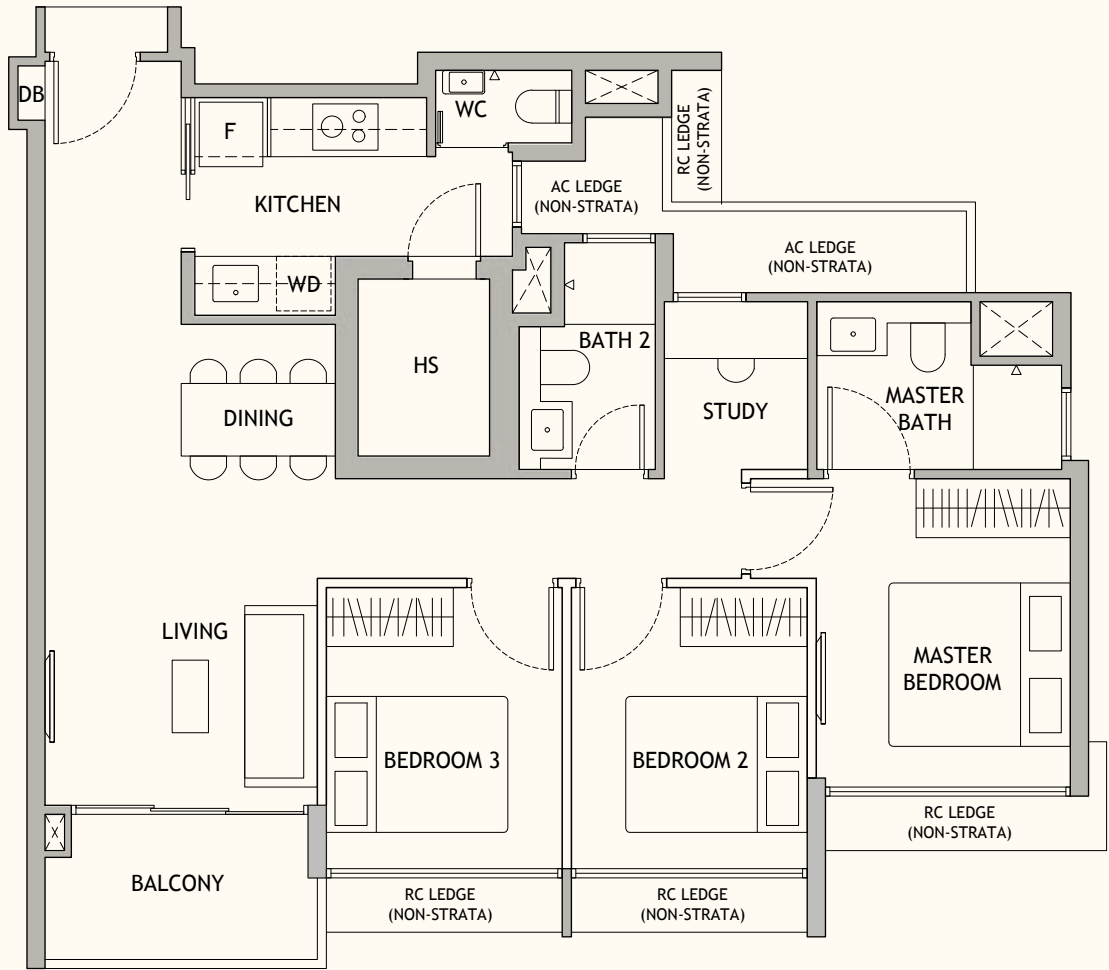


Type CSI (P)
88 sqm | 947 sqft

768 Dunearn Road
#01-15

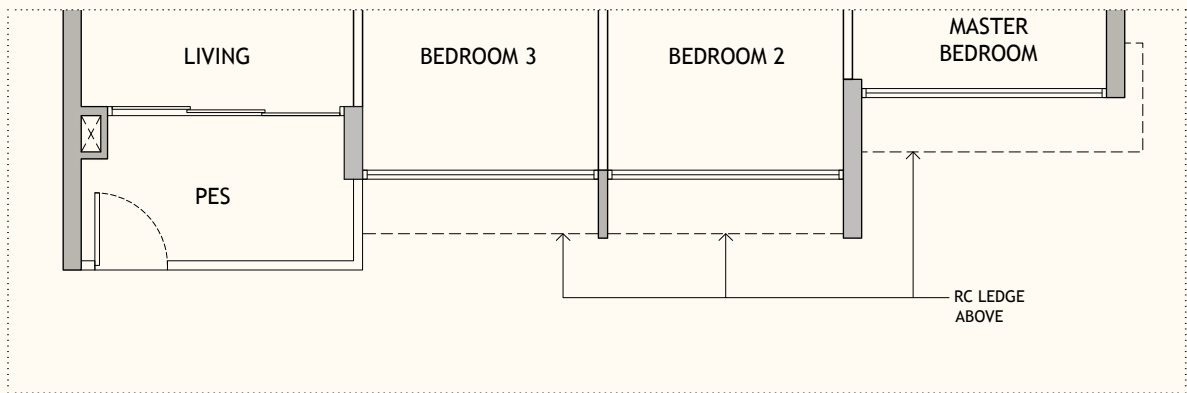

- LEGEND:
(WHERE APPLICABLE)
- | | | | |
|-----|------------------------|----|--|
| AC | Air-Conditioner | WD | Washer cum dryer |
| CH | Wine Chiller | WC | Water Closet |
| DB | Distribution Board | | Void Space (excluded from strata area) |
| F | Fridge | | Wall not allowed to be hacked or altered |
| HS | Household Shelter | * | Mirrored Unit |
| PES | Private Enclosed Space | | |
| RC | Reinforced Concrete | | |
| ST | Storage | | |


DISCLAIMER: Area includes balcony or PES where applicable and excludes, among others, the AC ledge and RC ledge.
Please refer to the key plan for orientation. All floor plans are approximate measurements only and are subject to government re-survey. The balcony or PES shall not be enclosed unless with the approved balcony or PES screen. The cost of screen and installation shall be borne by the purchaser.

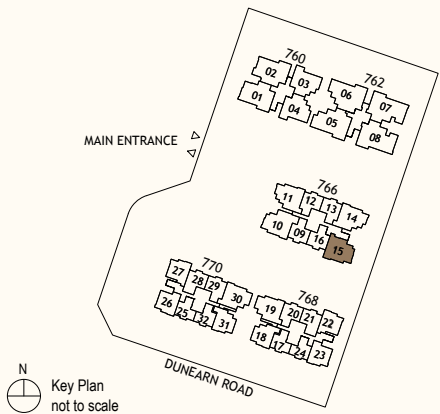

LUXURY COLLECTION
3-Bedroom + Study


Type CS2
90 sqm | 969 sqft

766 Dunearn Road
#02-10 to #10-10

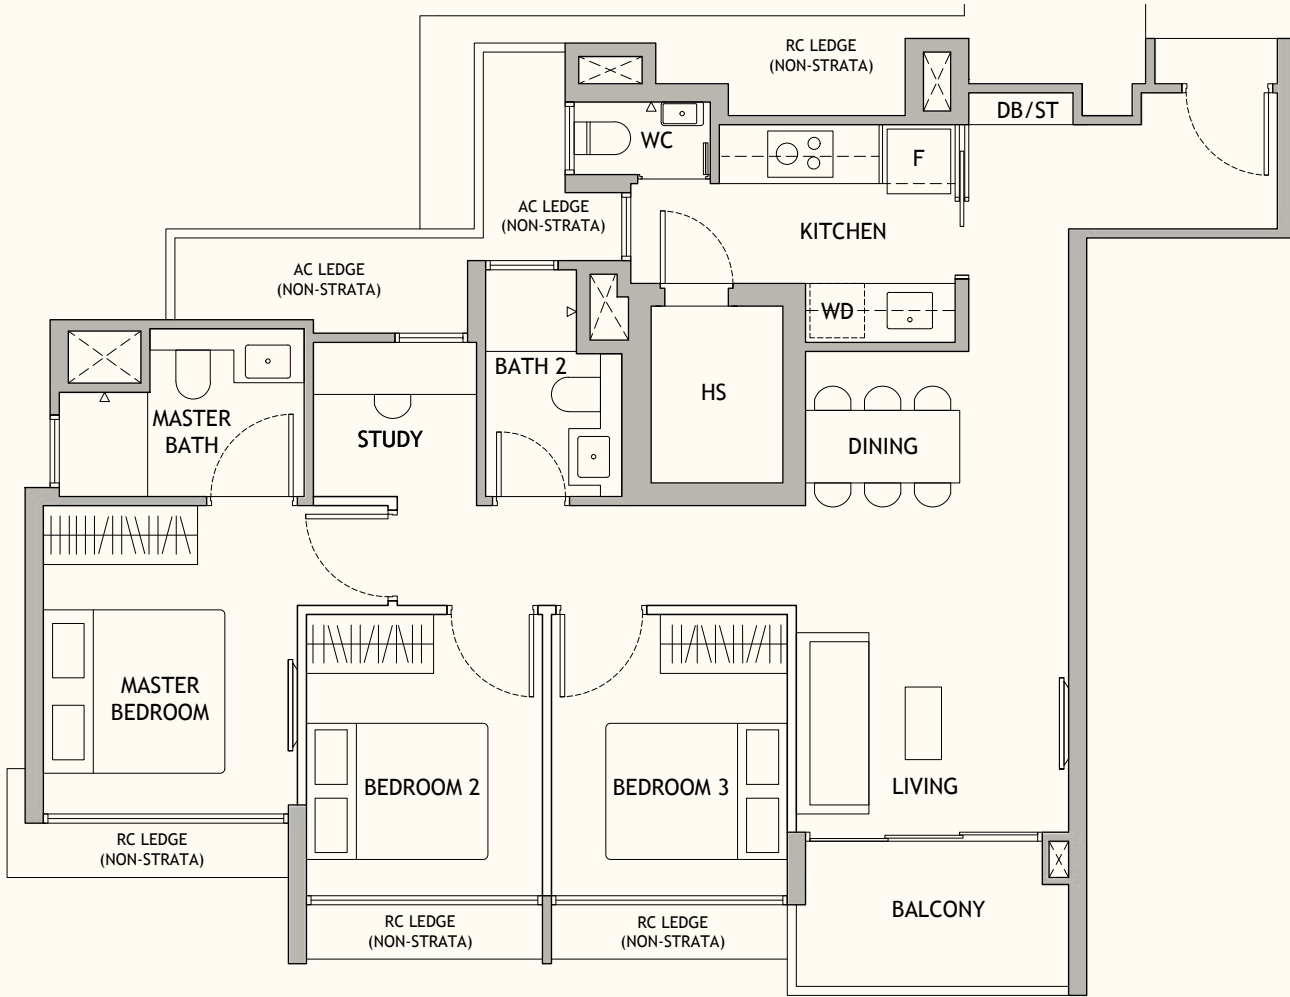


Type CS2 (P)
90 sqm | 969 sqft

766 Dunearn Road
#01-10

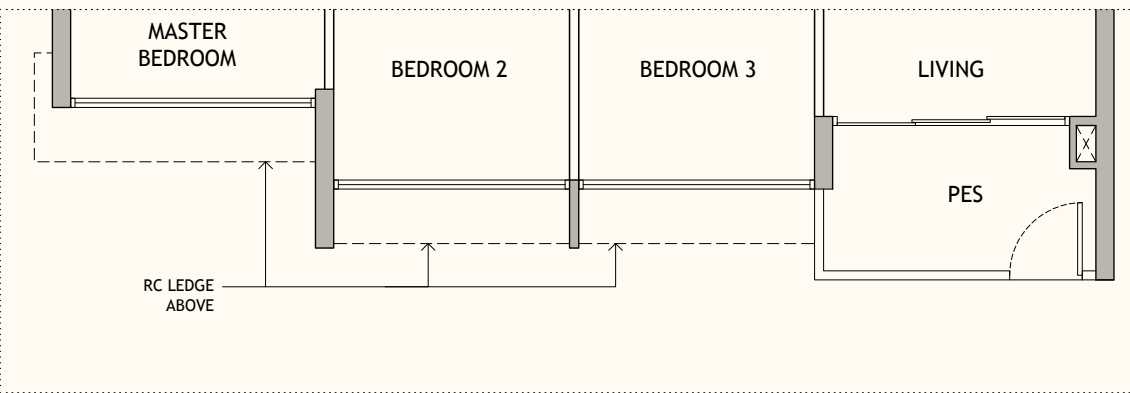

- LEGEND:
(WHERE APPLICABLE)
- | | | | |
|-----|------------------------|----|--|
| AC | Air-Conditioner | WD | Washer cum dryer |
| CH | Wine Chiller | WC | Water Closet |
| DB | Distribution Board | | Void Space (excluded from strata area) |
| F | Fridge | | Wall not allowed to be hacked or altered |
| HS | Household Shelter | * | Mirrored Unit |
| PES | Private Enclosed Space | | |
| RC | Reinforced Concrete | | |
| ST | Storage | | |

DISCLAIMER: Area includes balcony or PES where applicable and excludes, among others, the AC ledge and RC ledge.
Please refer to the key plan for orientation. All floor plans are approximate measurements only and are subject to government re-survey. The balcony or PES shall not be enclosed unless with the approved balcony or PES screen. The cost of screen and installation shall be borne by the purchaser.

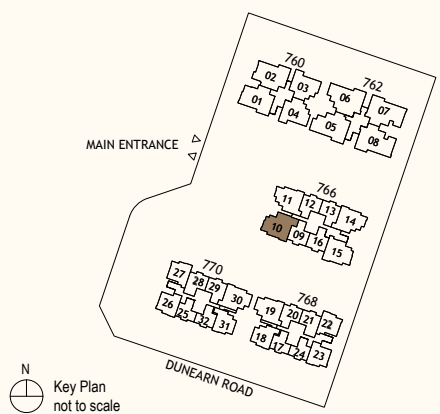



Artist's Impression

Living and Dining

Live Your Best Life in Inviting Interiors

Retreat into naturally lit interiors, mindfully designed so life's most splendid moments flow seamlessly across spaces tailored for quality living and restful rejuvenation.



Artist's Impression


Master Bedroom



PINNACLE COLLECTION
3-Bedroom Premium


Type CPI
93 sqm | 1001 sqft

760 Dunearn Road
#02-03* to #19-03*
#02-04 to #19-04

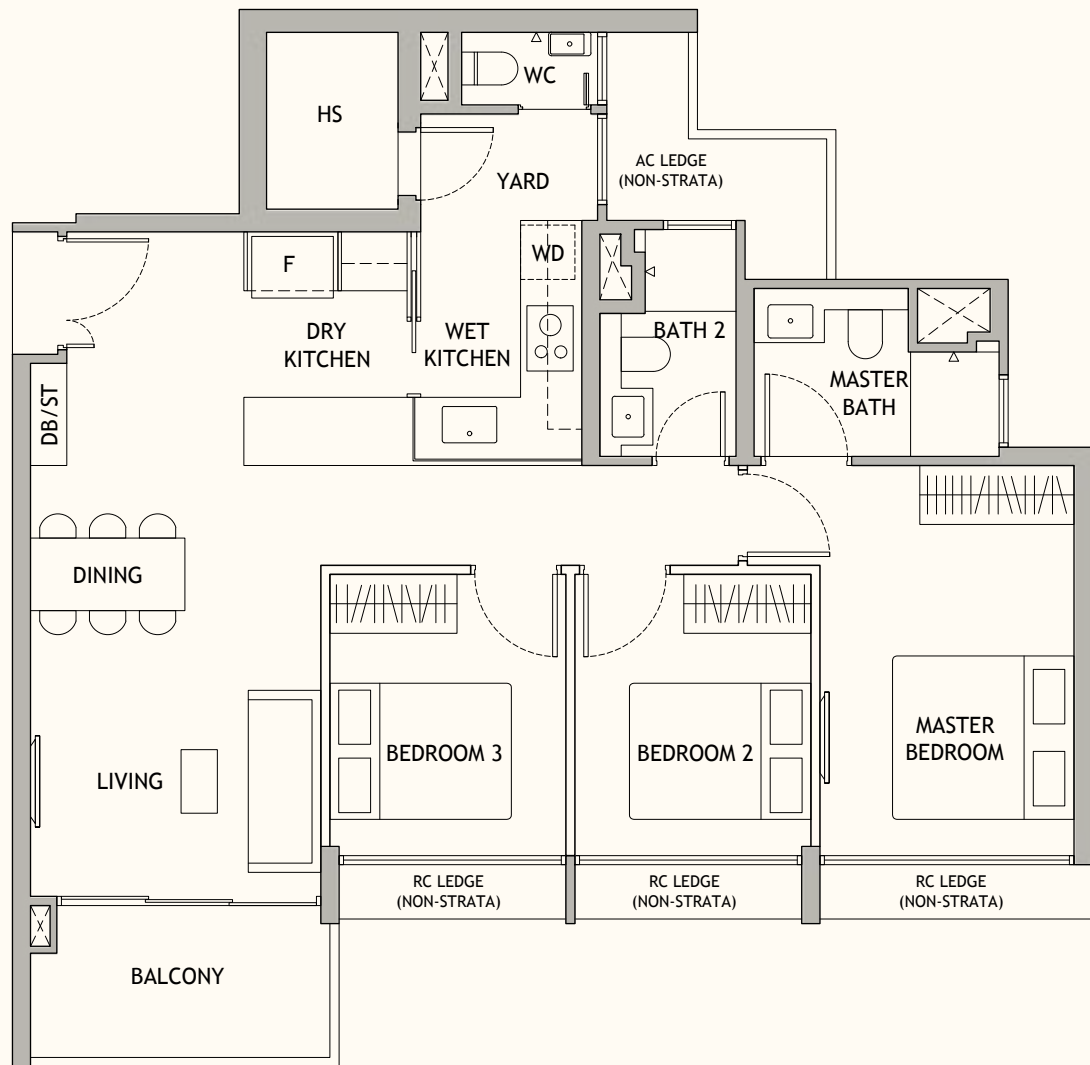

- LEGEND:
(WHERE APPLICABLE)
- | | | | |
|-----|------------------------|----|--|
| AC | Air-Conditioner | WD | Washer cum dryer |
| CH | Wine Chiller | WC | Water Closet |
| DB | Distribution Board | | Void Space (excluded from strata area) |
| F | Fridge | | Wall not allowed to be hacked or altered |
| HS | Household Shelter | * | Mirrored Unit |
| PES | Private Enclosed Space | | |
| RC | Reinforced Concrete | | |
| ST | Storage | | |


DISCLAIMER: Area includes balcony or PES where applicable and excludes, among others, the AC ledge and RC ledge.
Please refer to the key plan for orientation. All floor plans are approximate measurements only and are subject to government re-survey. The balcony or PES shall not be enclosed unless with the approved balcony or PES screen. The cost of screen and installation shall be borne by the purchaser.

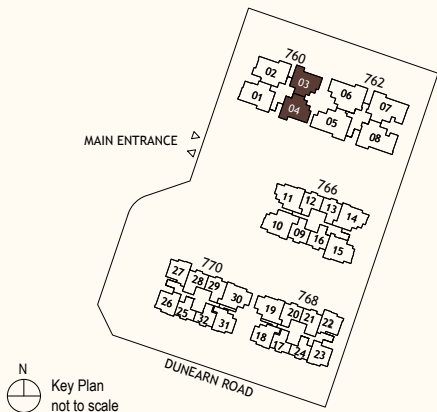

PINNACLE COLLECTION
4-Bedroom


Type DI
110 sqm | 1184 sqft

760 Dunearn Road
#02-02 to #19-02

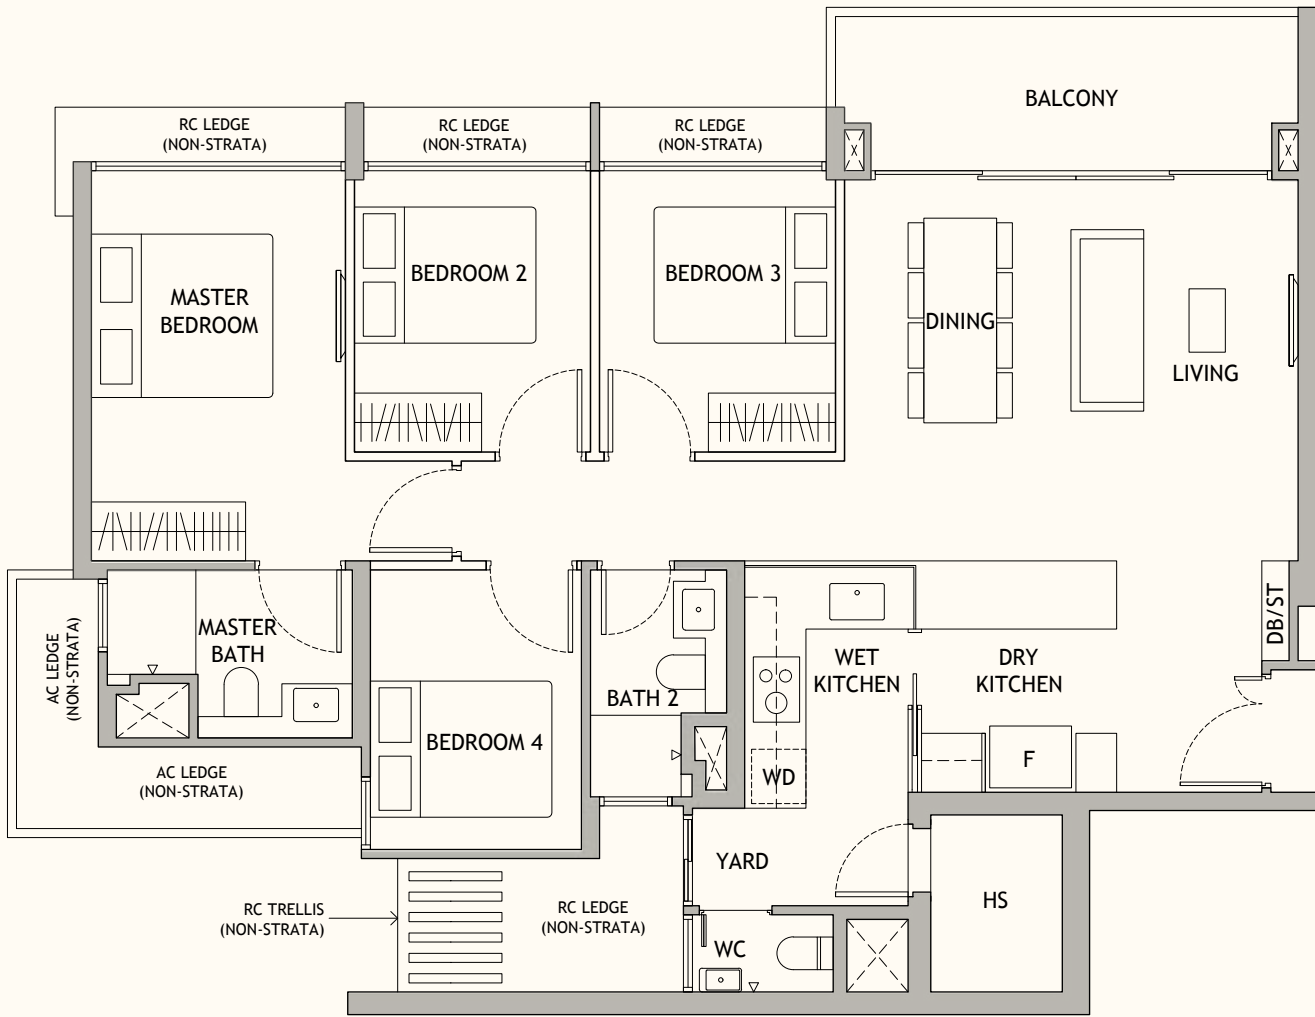

- LEGEND:
(WHERE APPLICABLE)
- | | | | |
|-----|------------------------|----|--|
| AC | Air-Conditioner | WD | Washer cum dryer |
| CH | Wine Chiller | WC | Water Closet |
| DB | Distribution Board | | Void Space (excluded from strata area) |
| F | Fridge | | Wall not allowed to be hacked or altered |
| HS | Household Shelter | * | Mirrored Unit |
| PES | Private Enclosed Space | | |
| RC | Reinforced Concrete | | |
| ST | Storage | | |

DISCLAIMER: Area includes balcony or PES where applicable and excludes, among others, the AC ledge and RC ledge.
Please refer to the key plan for orientation. All floor plans are approximate measurements only and are subject to government re-survey. The balcony or PES shall not be enclosed unless with the approved balcony or PES screen. The cost of screen and installation shall be borne by the purchaser.

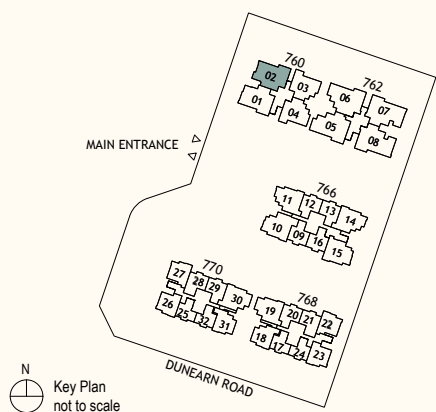




PINNACLE COLLECTION

4-Bedroom

Type D2

110 sqm | 1184 sqft

760 Dunearn Road
#02-01 to #19-01

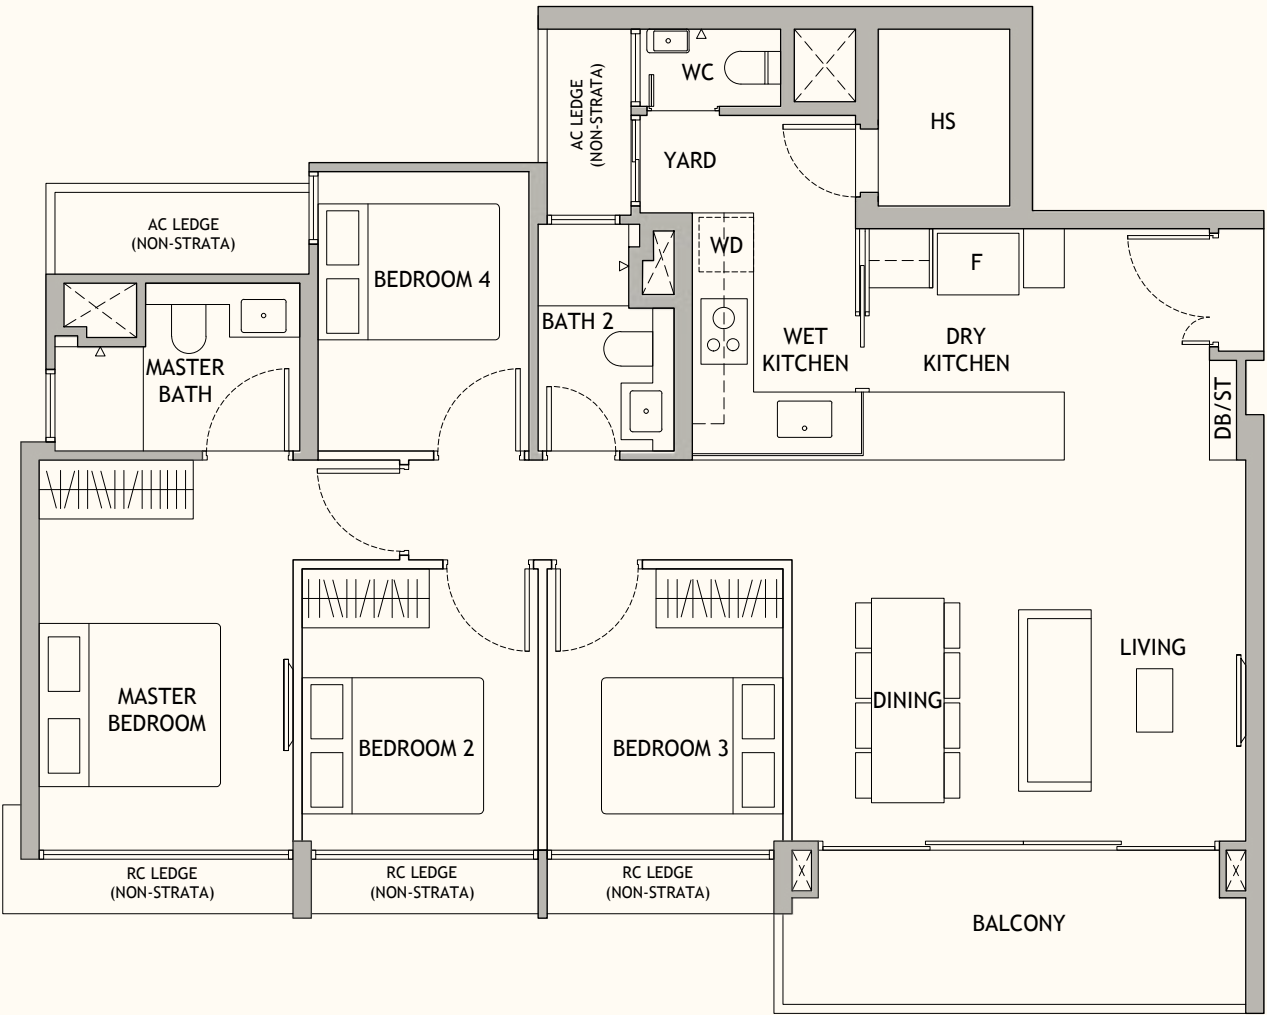

LEGEND:
(WHERE APPLICABLE)

AC	Air-Conditioner	WD	Washer cum dryer
CH	Wine Chiller	WC	Water Closet
DB	Distribution Board		Void Space (excluded from strata area)
F	Fridge		Wall not allowed to be hacked or altered
HS	Household Shelter	*	Mirrored Unit
PES	Private Enclosed Space		
RC	Reinforced Concrete		
ST	Storage		

DISCLAIMER: Area includes balcony or PES where applicable and excludes, among others, the AC ledge and RC ledge. Please refer to the key plan for orientation. All floor plans are approximate measurements only and are subject to government re-survey. The balcony or PES shall not be enclosed unless with the approved balcony or PES screen. The cost of screen and installation shall be borne by the purchaser.




PINNACLE COLLECTION

4-Bedroom Premium

Type DP1

121 sqm | 1302 sqft


762 Dunearn Road
#02-06 to #19-06

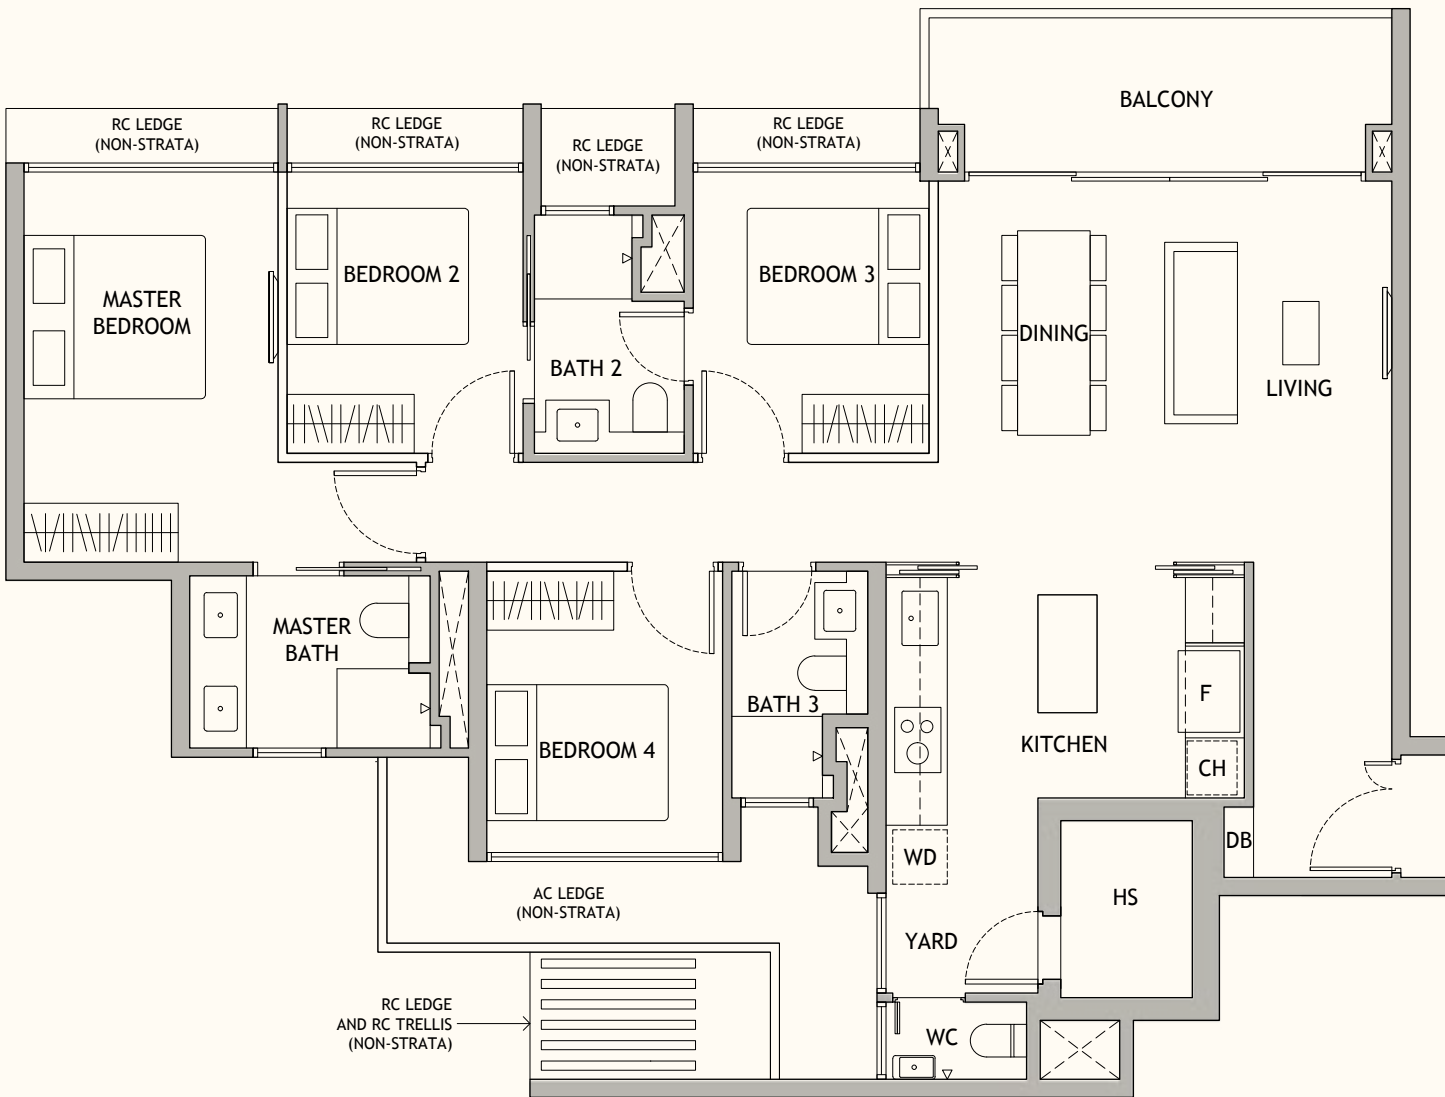

LEGEND:
(WHERE APPLICABLE)

AC	Air-Conditioner	WD	Washer cum dryer
CH	Wine Chiller	WC	Water Closet
DB	Distribution Board		Void Space (excluded from strata area)
F	Fridge		Wall not allowed to be hacked or altered
HS	Household Shelter	*	Mirrored Unit
PES	Private Enclosed Space		
RC	Reinforced Concrete		
ST	Storage		

DISCLAIMER: Area includes balcony or PES where applicable and excludes, among others, the AC ledge and RC ledge. Please refer to the key plan for orientation. All floor plans are approximate measurements only and are subject to government re-survey. The balcony or PES shall not be enclosed unless with the approved balcony or PES screen. The cost of screen and installation shall be borne by the purchaser.

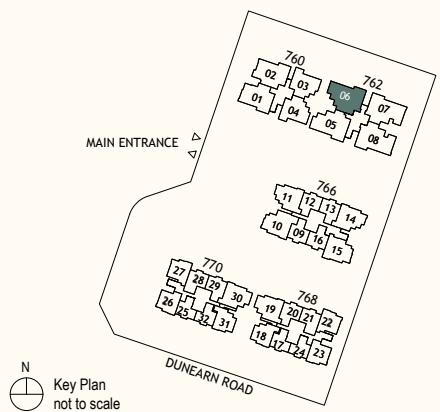




PINNACLE COLLECTION

4-Bedroom Premium

Type DP2
122 sqm | 1313 sqft


762 Dunearn Road
#02-05 to #19-05

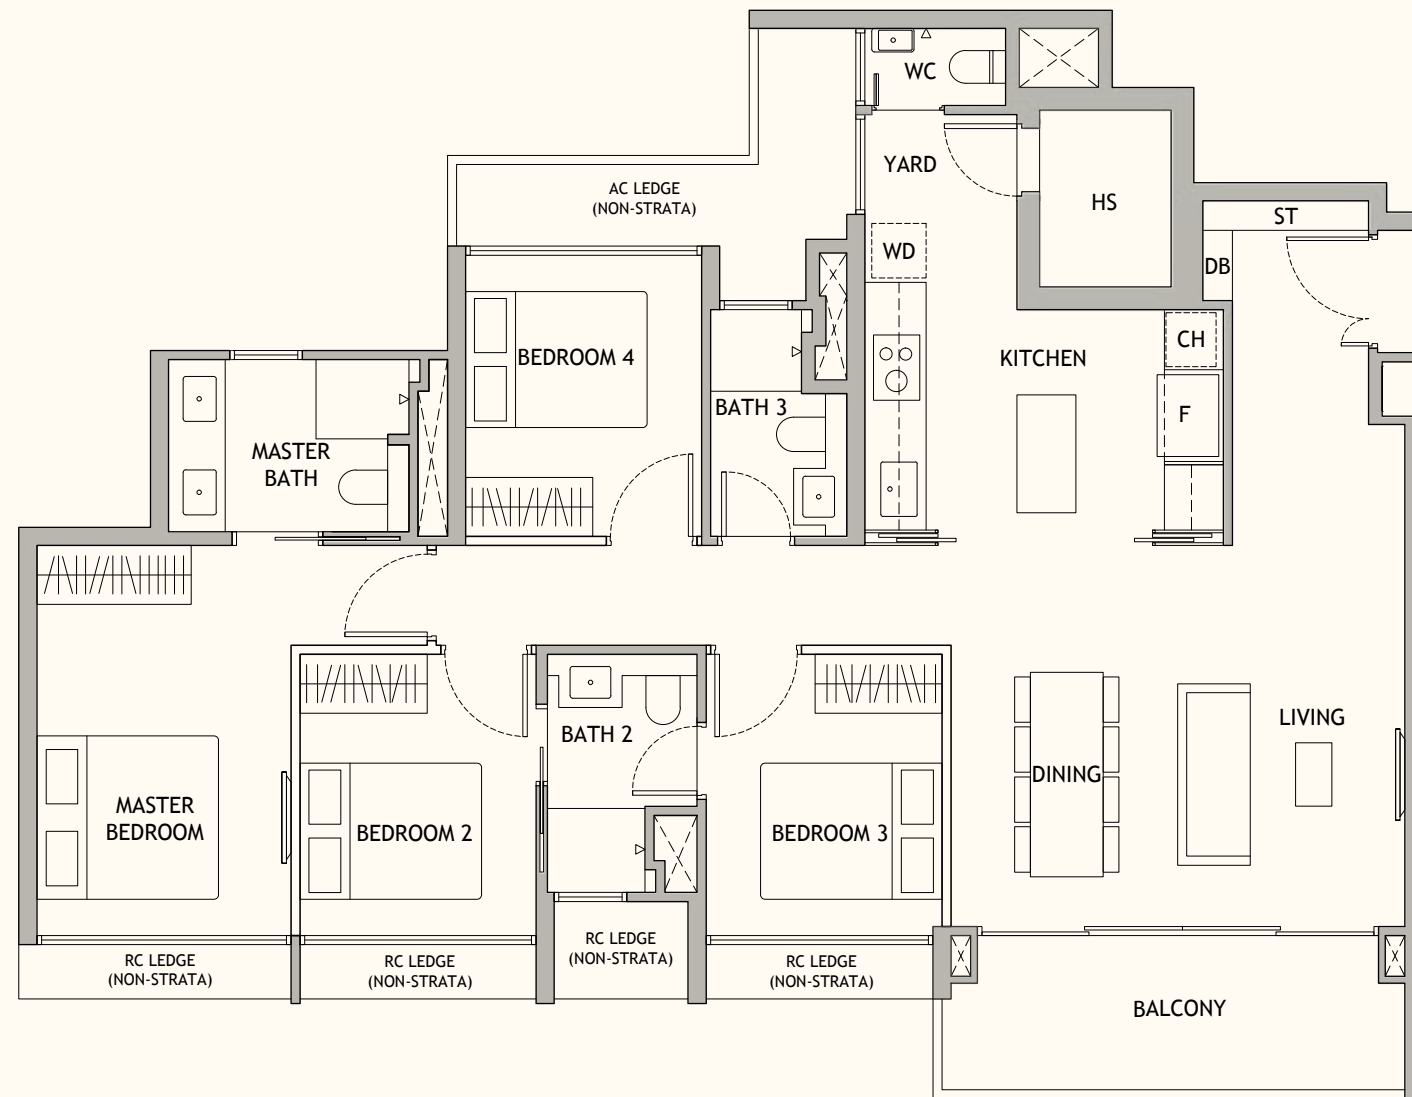

LEGEND: (WHERE APPLICABLE)

AC	Air-Conditioner	WD	Washer cum dryer
CH	Wine Chiller	WC	Water Closet
DB	Distribution Board		Void Space (excluded from strata area)
F	Fridge		Wall not allowed to be hacked or altered
HS	Household Shelter	*	Mirrored Unit
PES	Private Enclosed Space		
RC	Reinforced Concrete		
ST	Storage		

DISCLAIMER: Area includes balcony or PES where applicable and excludes, among others, the AC ledge and RC ledge. Please refer to the key plan for orientation. All floor plans are approximate measurements only and are subject to government re-survey. The balcony or PES shall not be enclosed unless with the approved balcony or PES screen. The cost of screen and installation shall be borne by the purchaser.

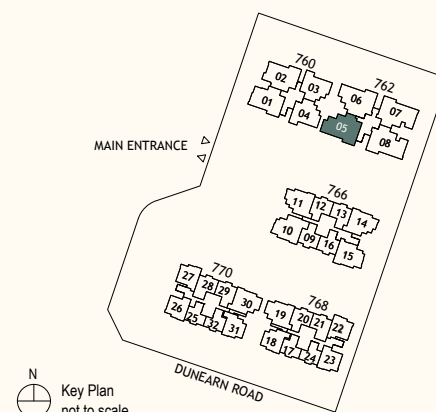


PINNACLE COLLECTION

4-Bedroom Premium + Study

Type DPSI
128 sqm | 1378 sqft


762 Dunearn Road
#02-07 to #19-07
#02-08* to #19-08*

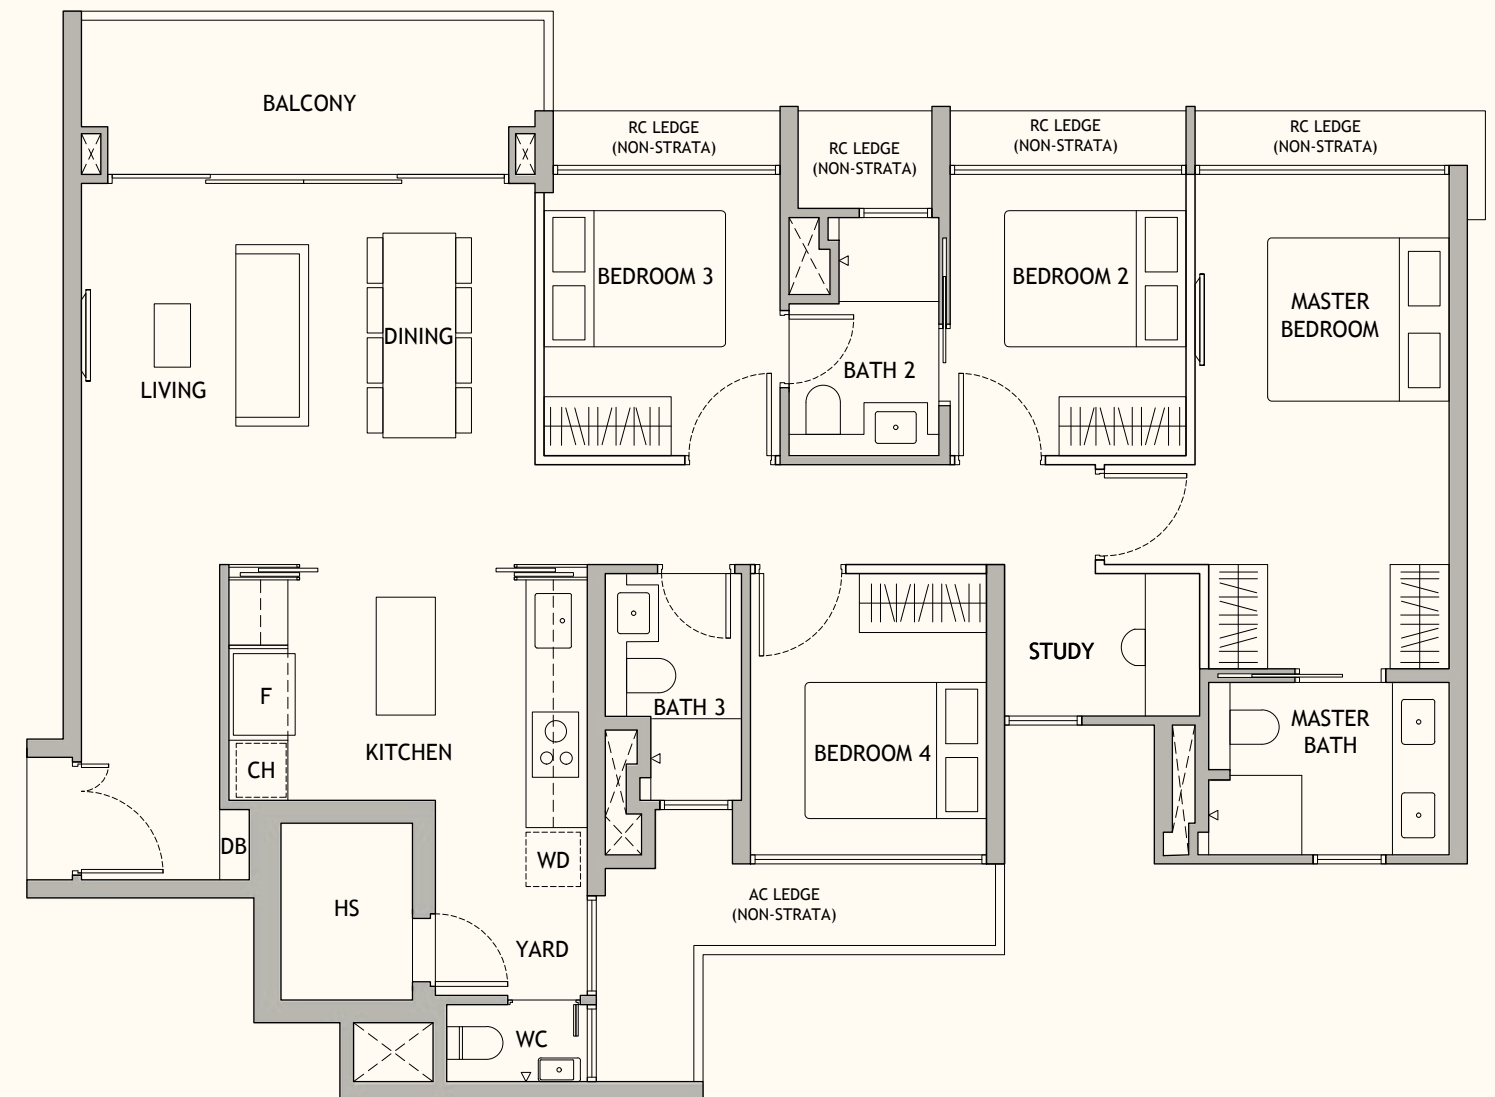

LEGEND: (WHERE APPLICABLE)

AC	Air-Conditioner	WD	Washer cum dryer
CH	Wine Chiller	WC	Water Closet
DB	Distribution Board		Void Space (excluded from strata area)
F	Fridge		Wall not allowed to be hacked or altered
HS	Household Shelter	*	Mirrored Unit
PES	Private Enclosed Space		
RC	Reinforced Concrete		
ST	Storage		

DISCLAIMER: Area includes balcony or PES where applicable and excludes, among others, the AC ledge and RC ledge. Please refer to the key plan for orientation. All floor plans are approximate measurements only and are subject to government re-survey. The balcony or PES shall not be enclosed unless with the approved balcony or PES screen. The cost of screen and installation shall be borne by the purchaser.

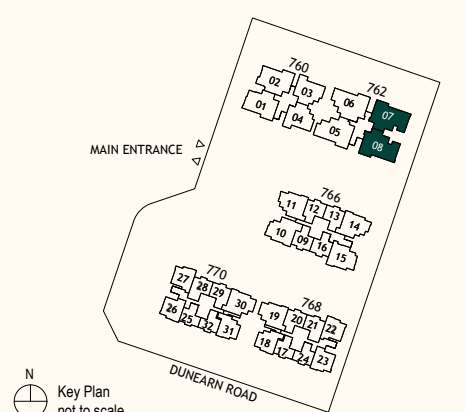

A Legacy of Success

Combining the world-class expertise of Frasers Property, CSC Land Group, and Sekisui House, an industry-leading dream team of craftspeople and innovators brings to life the first development in the rejuvenated Bukit Timah Turf City, a milestone project setting the tone for future developments in the precinct.



Frasers Property is an integrated investor-developer-operator of real estate products and services. Its businesses span Southeast Asia, Australia, Europe and China, and its well-established hospitality business owns and/or operates serviced apartments and hotels in 20 countries. Guided by its purpose of inspiring experiences and creating places for good, Frasers Property aims to deliver lasting shared value for its customers, people, investors and communities. Frasers Property has established development capabilities, having delivered more than 130,000 homes across geographies, including over 23,000 quality homes in Singapore.



CSC Land Group is a future-ready developer backed by China State Construction Engineering Corporation (CSCEC), the world's largest investment and construction conglomerate, ranked 16th on Fortune 500. Since its establishment in Singapore from 1992 through China Construction (South Pacific) Development Co. Pte. Ltd. (CCDC), 1 in 20 quality homes locally has been built by the Group. Together, we are building a world where people and communities can fulfil their aspiration. We develop spaces that are tailored for every stage of our customers' lives, recognising that their homes are not just homes, but their world, built their way.



Founded in 1960, Sekisui House, Ltd. is one of the world's largest homebuilders and an international diversified developer, with cumulative sales of over 2.7 million homes. Based in Osaka, Japan, and listed on the Tokyo and Nagoya Stock Exchanges, Sekisui House is guided by its corporate philosophy of "Love of Humanity". The company creates homes and communities designed for comfort, security and lasting value, with sustainability at its core. It is a global leader in net-zero-energy houses, having built more than 90,000 since 2013, and now operates in the United States, Australia and Singapore.

CONSOILDATED TRACK RECORDS

> 80
Development Projects

> 34,800
Private Residential Units

> 140 years
of Accumulated Experience
in Residential Development




Rivière



ELTA



One Holland Village

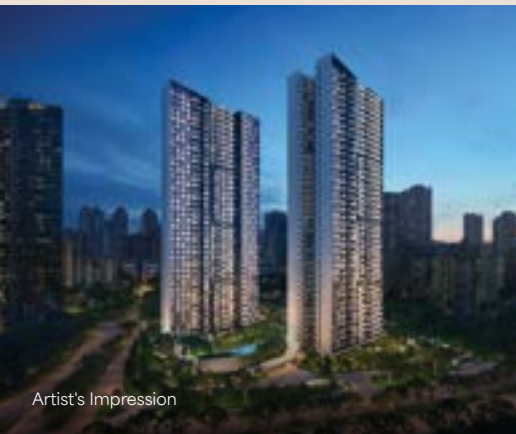

The Orie



VERDALE



Hillhaven



The Robertson Opus




Twin VEW




Seaside Residences


Approved Balcony Screen/ PES Screen Design

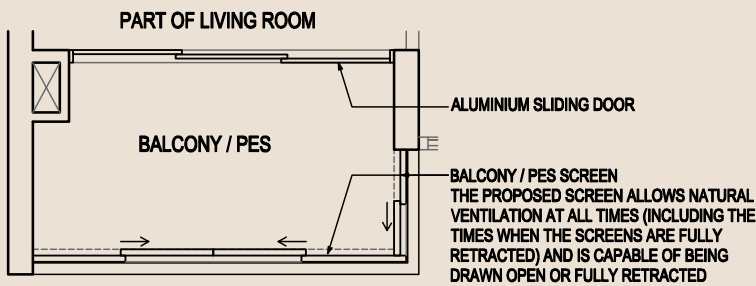

TYPICAL RETRACTABLE BALCONY / PES SCREEN
- PLAN (CLOSED)

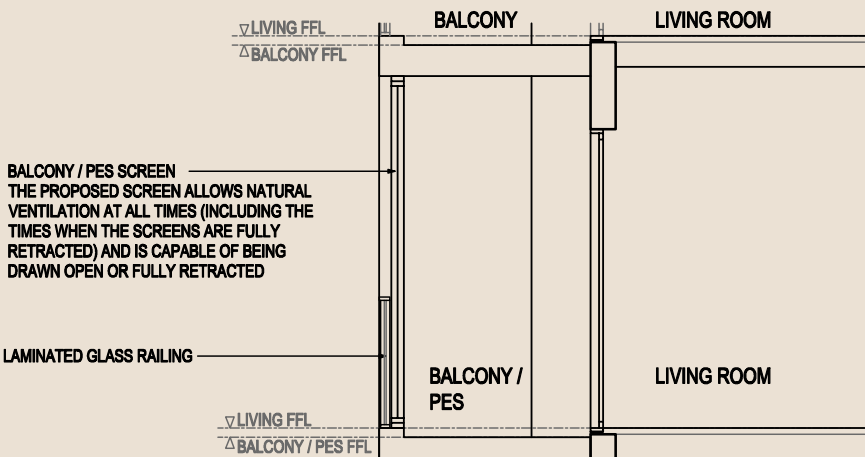

TYPICAL BALCONY / PES SCREEN SECTION

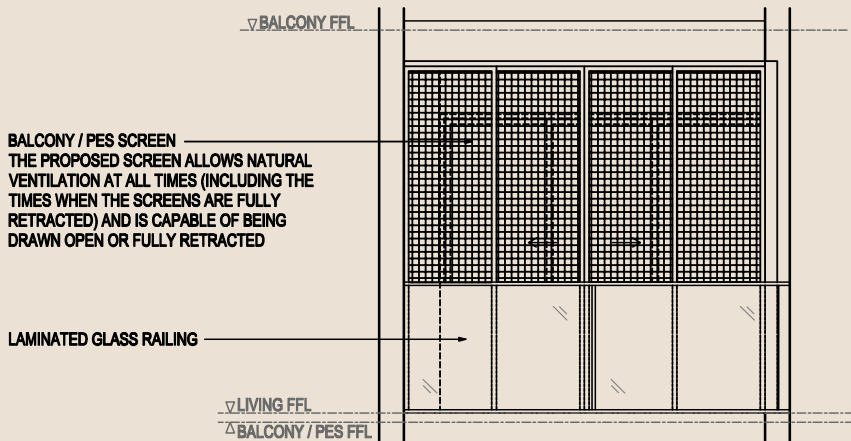

TYPICAL RETRACTABLE BALCONY / PES SCREEN
- ELEVATION (CLOSED)

- Note:
- 1. The cost of screen and installation shall be borne by the Purchaser.
 - 2. The balcony and private enclosed space (PES) shall not be enclosed unless with approved balcony/ PES screen.
 - 3. Number of balcony screen panels varies according to different unit types;
 - 4. Hatching pattern is indicative.

Disclaimer: This is not an as-built drawing. Any measurements stated/ or depicted in the plan are approximate measurements and are subjected to final survey

Vendor (Developer): Phoenix Dunearn Pte. Ltd. (Registration No. 20253I890H) | Developer Licence No: CI552 | Tenure of Land: Leasehold of 99 years commencing from 30 September 2025 | Encumbrances on the Land: Mortgage IK/200640S in favour of United Overseas Bank Limited | Expected Date of Vacant Possession: 31 Dec 2030 | Expected Date of Legal Completion: 31 Dec 2033 | Lot No.: Lot 030I3M MK 15 at Dunearn Road

While reasonable care has been taken in the preparation of brochure, neither the developer nor its consultants shall be held responsible for any inaccuracies or omissions. To the extent permissible by law, the statements, information, visual representations and depictions in this brochure may not be relied upon as statements or representations of fact, offers or warranties (whether expressly or impliedly) by the developer or the developer's consultants and they are not intended to form any part of the contract for the sale of the housing units. In particular, visual representations such as renderings, illustrations, pictures and drawings are artists' impressions only and photographs are only decor suggestions and cannot be regarded as representations of fact. The brand, colour and model of all materials, fittings, equipment, finishes, installations and appliances supplied/to be supplied shall be provided subject to the developer's architect's selection, market availability and at the sole discretion of the developer. All information and specifications contained in this brochure are current at the time of print as of 7 July 2026 and are subject to such changes as are required by the relevant authorities or the developer. All plans and models are not to scale unless expressly stated and are subject to any amendments which are required or approved by the relevant authorities. All areas and measurements stated in the brochure are approximate only and subject to final survey. Any statements or representations on distances from any education institutions is based on information extracted from OneMap on 7 July 2026 and should not be relied on as statements of facts. The actual Home-School Distance and eligibility for primary I school registration will be determined by the Ministry of Education and/ or the Singapore Land Authority during registration. Parties should not rely on any material contained herein but should make independent investigations to satisfy themselves as to the correctness of any statements or representations. The Sale and Purchase Agreement embodies all the terms and conditions between the developer and the purchaser in relation to the sale and purchase of the unit, and supersedes and cancels in all respects all previous representations, warranties, promises, inducements or statements of intention, whether written or oral made by the developer and/or the developer's consultants which are not expressly embodied in the Sale and Purchase Agreement.

This brochure is printed on 7 July 2026.

